

# **TENDER DRAWING**

for

## **MAIN CONTRACT**

of

## **FITTING-OUT WORKS**

at

## **5/F (PHASE 1), HEUNG TO MIDDLE SCHOOL**

APRIL 2026

**HEUNG TO MIDDLE SCHOOL**

Employer

**I ARCHITECTS LIMITED**

Architect / Designer



# ABBREVIATIONS

&	AND		FAX POINT ON WALL	GND	GROUND
	CENTERLINE		FAX POINT ON FLOOR	GRN	GRANITE
	CEILING HEIGHT / LEVEL		CAT6 NETWORK POINT	H	HEIGHT
	DIAMETER OR ROUND		LOUDSPEAKER	HOR	HORIZONTAL
	FINISH LEVEL		AUDIO SYSTEM	HR	HOUR
	FINISH LEVEL		MCB	H.R.	HOSE REEL
	FINISH MARK		DIRECT CURRENT	IFO	INTERIOR FITTING-OUT
	FURNITURE MARK		CONTROL BOX	IFOC	INTERIOR FITTING-OUT CONTRACTOR
	STRUCTURAL LEVEL		NEW WATER OUTLET	INSUL	INSULATION
	STRUCTURAL LEVEL		& DRAIN ( R/F ONLY)	INT	INTELLIGENT
	WATER LEVEL		NEW WATER OUTLET	JT	JOINT
	T5 LIGHT TUBE (LED)		EXHAUST FAN	KIT	KITCHEN
	LED LIGHTSTRIP		A/C ALUMINUM LOUVRE	LAB	LABORATORY
	RECESSED LED DOWNLIGHT		A/C INDOOR UNIT	LAV	LAVATORY
	RECESSED LED SPOTLIGHT		A/C OUTDOOR UNIT	LT	LIGHT
	SPOTLIGHT (NARROWANGLE)		ROLLER BLIND	LUR	LOUVER
	TRACK LIGHT		CURTAIN	M	METER
	UPLIGHT		AIR CONDITIONING	max.	MAXIMUM
	PENDANT LIGHT	A/C	AIR CONDITIONING	MET	METAL
	LED TASK LIGHT	AFF	ABOVE FLOOR FINISH	min.	MINIMUM
	POWER POINT ON WALL (mm F.F.L.)	ALUM	ALUMINIUM	MIR	MIRROR
	MOVABLE POWER POINT ON WALL	APPROX	APPROXIMATE	mm	MILLIMETER
	POWER POINT ON WALL	B/O	BY OTHERS	MS	MILD STEEL
	POWER POINT ON FLOOR	CC	CENTER TO CENTER	MTD	MOUNTED
	POWER POINT ON CEILING	CEM	CEMENT	MULL	MULLION
	DIRECT CURRENT SOCKET ON WALL	C/S	CEMENT / SAND	NO	NUMBER
	TWIN POWER POINT ON WALL	CTR	CENTER	NTS	NOT TO SCALE
	TWIN POWER POINT ON WALL(mm F.F.L.)	D	DEPTH	OFF	OFFICE
	TWIN POWER POINT ON FLOOR	DIA	DIAMETER	OFS	OFFICE FURNITURE SUPPLIER
	TWIN POWER POINT ON CEILING	DIM	DIMENSION	PR	PAIR
	13A W/P SOCKET ON WALL	DN	DOWN	PRCST	PRE-CAST
	13A W/P SOCKET ON FLOOR	DR	DOOR	PREFAB	PREFABRICATED
	EXT. W/P. SOCKET	DWG	DRAWING	PT	POINT
	SWITCH (ONE)	DWS	DRINKING WATER SYSTEM	PTN	PARTITION
	SWITCH (TWO)	EAO	EXHAUST AIR OUT	RAD	RADIUS
	SWITCH (THREE)	EJ	EXPANSION JOINT	REF	REFERENCE
	SWITCH (FOUR)	EL	ELEVATION	REV	REVISION, REVISED
	SWITCH (2 WAY)	ELECT.	ELECTRICAL	RM	ROOM
	AC SWITCH	ELV	EXTRA LOW VOLTAGE	ROW	RIGHT OF WAY
	TV.ANTENNA SOCKET ON WALL	EQ	EQUAL	SC	SPECIALIST / DIRECT CONTRACTORS
	TV.ANTENNA ON FLOOR	EX	EXISTING	SCHED	SCHEDULE
	TV.ANTENNA ON CEILING	EXT	EXTERIOR	SECT	SECTION
	TELEPHONE POINT ON WALL	EXP	EXPANSION	SIM	SIMILAR
	TELEPHONE POINT ON FLOOR	FAI	FRESH AIR INTAKE	SPEC	SPECIFICATION
	DATA POINT ON WALL	FE	FIRE EXTINGUISHER	SQ	SQUARE
	DATA POINT ON FLOOR	FFL	FLOOR FINISH LEVEL	S/S	STAINLESS STEEL
	WIFI POINT	FH	FIRE HYDRANT	STL	STEEL
		FIN	FINISH	TEL	TELEPHONE
		FL	FLOOR	THK	THICK, THICKNESS
		FLUOR	FLUORESCENT	TYP	TYPICAL
		FS	FIRE SERVICES	VERT	VERTICAL
		GL	GLASS	W	WIDTH
		GMS	GALVANIZE MILD STEEL	w/.	WITH
				w/o	WITHOUT

**REMARKS:**  
 - This drawing and the contents are the copyright of I Architects Ltd.  
 - No part of the drawing and the design contained herein may be reproduced without the prior written consent of a director of I Architects Ltd.  
 - Do not take measurements directly from this drawing.  
 - Check and verify all dimensions on site by the contractor  
 - Read this drawing in conjunction with the specifications and all other related drawings.  
 - Notify the Architect immediately of any discrepancy found herein.  
 - Measurement shown is indicative only. It should be verified on site.

# GENERAL NOTES & REMARKS

- Measurement shown is indicative only. It should be verified on site.
- The main contractor shall co-ordinate w/. specialist / direct contractor, f.s. contractor & relevant contractors or suppliers.
- All samples of materials & ironmongeries shall be submitted by the main interior fitting-out (Main) contractor to architect for comments and approval prior to commencement of works
- Setting out of finishing materials shall be proposed by ifo contractor, shop drawings to be submitted for architect's comments & approval prior to commencement of works.
- min. two (2) sets of samples of material and shopdrawings are required to be submitted to the architect for comment and approval.
- All fundamental cement sand screeding and rendering work should be carried out by main contractor w/. even level & surface for finish.
- stone finish to be min. 20mm thk. unless otherwise stated.
- All shop drawings to be submitted for architect's comment & approval.
- All stone finish should be constructed w/. seamless surface unless otherwise stated.
- All water-proof paint finish should have at least five (5) years guarantee.
- All internal paint shall be green source, voc free, anti-formaldehyde, odourless, additive-free and water resistance.
- All internal and external use s/s shall be grade 304 and 316 respectively.
- All visible finishes shall be applied laminate on wall in labs.
- All sealant/grouting shall be colour matched w/. material.
- All sealant/grouting to be submitted for architect's comments & approval prior to commencement of works.
- All windows shall be tempered & double glazed.
- All curtain/roller blind shall be w/. electrical & blackout.
- All samples of socket, switch & lighting fixture shall be submitted by the interior fitting-out (ifo) contractor to architect for comments and approval prior to commencement of works.
- All led strip light shall included translucent cover & european origin or approved equivalent unless otherwise stated.
- All e&m conduit & piping should be recessed or/and concealed unless otherwise stated.
- All exposed pipe and duct shall be covered w/. plasterboard & finishes. **no** exposed pipes & ducting is visible.
- All lighting fixture shall be european origin or approved equivalent.
- The main contractor shall design & revise e/m system, i.e. electrical power supply system, a/c system, plumbing system, drainage system, and lighting fixture & fan etc in order to suit/match/connect the fitting-out design.
- All lighting fixtures shall be w/. power supply, should be used for lighting fixtures and all necessary fixings.
- Shopdrawings of combined ELV systems, especially loud speakers and roller blind shall be submitted for the architect's comment and approval prior to placing order &/or commencement of works.
- Shopdrawings of fan, mvac systems shall be submitted for the architect's comment and approval prior to placing order &/or commencement of works.
- Shopdrawings of doors and windows (new & alteration,repaint & new frr) shall be submitted for architect's comment and approval prior to placing order &/or commencement of works
- Shopdrawings, specifications & information etc. of "intelligent system", shall be submitted for the architect's comment and approval prior to placing order &/or commencement of works
- The "intelligent system" shall be designed & built by the main contractor and the information with shopdrawings shall be submitted to the Architect's comment and approval prior to placing order &/or commencement of works. The Intel. system shall control the lighting (downlight & LED strip light) fans,A/Cs, roller blinds, TV, loudspeakers, exhausted fan etc.

B.D. Ref. No. :	
F.S.D. Ref. No. :	
CAD Ref. :	
Rev.	Purpose
-	TENDER
Date	2020-04
Approved	

**TENDER DRAWING**

PROJECT NAME FITTING OUT WORKS AT 5/F (PHASE 1), HEUNG TO MIDDLE SCHOOL	PROJECT NO. 1913
DRAWING TITLE ABBREVIATIONS, GENERAL NOTES & REMARKS	APPROVED BY TC
DRAWING NO A-01	DATE 2026-03
CLIENT HEUNG TO MIDDLE SCHOOL	REVISION -
ARCHITECT I Architects Limited	SCALE 1:200
	DESIGNED BY TC
	DRAWN BY KLH



## FINISH

TYPE	DESCRIPTION	FINISH	LOCATION	SUPPLIER (OR APPROVED EQUIVALENT)
VL-01	LIGHT GREY VINYL MODEL: "20FL903"	MATT	FLOOR OF INTERGATED SCIENCE LABORATORY AND BIOLOGY LABRATORY AT 5/F	SHING FAT BUILDING MATERALS LTD. CONTACT PERSON: MR. JAY SIU TEL: (852) 23991119, 93339923, EMAIL: sfsales01@sfgroup.com.hk
VL-02	DARK GREY VINYL MODEL: "20FL904"	MATT	FLOOR OF IS & BIO. LABS. PREPARATION ROOMS AT 5/F	SHING FAT BUILDING MATERALS LTD. CONTACT PERSON: MR. JAY SIU TEL: (852) 23991119, 93339923, EMAIL: sfsales01@sfgroup.com.hk
VL-02	DARK GREY VINYL MODEL: "92" , 75mmH	MATT	WALL OF PREPARATION ROOMS AT 5/F	SHING FAT BUILDING MATERALS LTD. CONTACT PERSON: MR. JAY SIU TEL: (852) 23991119, 93339923, EMAIL: sfsales01@sfgroup.com.hk
PL-01	OFF-WHITE PLASTIC LAMINATE "FORMICA"0905 Silver,AND/OR SOLID CORE CR0464NM TO BE USED AT EDGE	MATT	5/F - LABS.' WALL	TO BE SUBMITTED BY MAIN INTERIOR FITTING-OUT CONTRACTOR AND APPROVED BY THE ARCHITECT
PL-02	RED COLOUR MODEL: "S150"	MATT	5/F - BIO LAB S.A.MOVABLE.PARTITION	BROCKHOUSE ASIA CO., LIMITED CONTACT PERSON: MR. CHARLES WONG TEL: (852) 92064315 / 3568 6215, EMAIL: charles@brockhouse-asia.com
PL-03	BROWN COLOUR MODEL: "177M"	MATT	5/F - I.S. LAB S.A.MOVABLE.PARTITION	BROCKHOUSE ASIA CO., LIMITED CONTACT PERSON: MR. CHARLES WONG TEL: (852) 92064315 / 3568 6215, EMAIL: charles@brockhouse-asia.com
PL-03	DARK GERY COLOUR MODEL: "FORMICA - 9266 citadel"	MATT	5/F - LABS.	TO BE SUBMITTED BY MAIN INTERIOR FITTING-OUT CONTRACTOR AND APPROVED BY THE ARCHITECT
PL-01	OFF-WHITE PLASTIC LAMINATE	MATT	5/F - LABS.' DOORS	TO BE SUBMITTED BYMAIN INTERIOR FITTING-OUT CONTRACTOR AND APPROVED BY THE ARCHITECT

## PAINT FINISH

TYPE	DESCRIPTION	FINISH	LOCATION	SUPPLIER (OR APPROVED EQUIVALENT)
PT-01	OFF WHITE EMULSION PAINT	MATT	LABS' ON CEILING AT 5/F	TO BE SUBMITTED BY MAIN INTERIOR FITTING-OUT CONTRACTOR AND APPROVED BY THE ARCHITECT
PT-02	OFF WHITE EMULSION PAINT	MATT	PREPARATION ROOMS ON WALL & CEILING AT 5/F	TO BE SUBMITTED BY MAIN INTERIOR FITTING-OUT CONTRACTOR AND APPROVED BY THE ARCHITECT
PT-03	OFF WHITE PAINT	MATT	LABS AT 5/F	TO BE SUBMITTED BY MAIN INTERIOR FITTING-OUT CONTRACTOR AND APPROVED BY THE ARCHITECT

### REMARKS:


- This drawing and the contents are the copyright of I Architects Ltd.
- No part of the drawing and the design contained herein may be reproduced without the prior written consent of a director of I Architects Ltd.
- Do not take measurements directly from this drawing.
- Check and verify all dimensions on site by the contractor
- Read this drawing in conjunction with the specifications and all other related drawings.
- Notify the Architect immediately of any discrepancy found herein.
- Measurement shown is indicative only. It should be verified on site.

### NOTES

1. ALL SAMPLE OF FINISHES SHALL BE SUBMITTED FOR THE ARCHITECT'S COMMENT AND APPROVAL PRIOR TO PLACING ORDER &/OR COMMENCEMENT OF WORKS
2. THE PAINT FINISH SHALL BE EUROPEAN ORIGIN OR APPROVED EQUIVALENT, INFORMATION, CATALOGUE AND COLOR CHART SHALL BE SUBMITTED FOR THE ARCHITECT'S COMMENT AND APPROVAL.
3. ALL INTERNAL PAINT SHALL BE GREEN SOURCE, VOC FREE, ANTI-FORMALDEHYDE, ODOURLESS, ADDITIVE-FREE AND WATER RESISTANCE.

B.D. Ref. No. :  
F.S.D. Ref. No. :  
CAD Ref. :  
Rev. Purpose Date Approved  
TENDER 2026-04

**TENDER DRAWING**

PROJECT NAME FITTING OUT WORKS AT 5/F (PHASE 1), HEUNG TO MIDDLE SCHOOL	PROJECT NO. 1913
DRAWING TITLE MATERIAL SCHEDULE "1"	APPROVED BY TC DATE 2026-04
DRAWING NO MS-01	REVISION - SCALE N.T.S.
CLIENT HEUNG TO MIDDLE SCHOOL	DESIGNED BY TC DRAWN BY CT
ARCHITECT  I Architects Limited 11 Cheung Yue Street, Kwun Tong Tel: 852-2319 8222 Fax: 852-2319 8225 E-mail: info@iarchitects.com.hk	

# FINISH

TYPE	DESCRIPTION	FINISH	LOCATION	SUPPLIER (OR APPROVED EQUIVALENT)
AL-01	PATTERN: "KR-WA89215" COLOUR: "WOOD ETCHING" WIDTH: "270cm"	ETCHING	LABS. AT 5/F	KIRII (HK) LTD CONTACT PERSON: MS. KAMI KIT TEL: (852) 22648166, 95811125, EMAIL: kami@kirii.com.hk
AL-02	COLOUR: HEAVY DUTY DARK GREY W/. ANGLE LOCK (100mm CLEAR) WIDTH: "APPX.250cm"W/. 200mm W/P AT SIDE			TO BE SUBMITTED BY INTERIOR FITTING-OUT CONTRACTOR AND APPROVED BY THE ARCHITECT
RB-01	ROLLER BLIND W/. BLACK OUT & TRACK (ELECTRICAL)	TBC	LABS AT 5/F	KINGS CURTAIN CONTACT PERSON: MS. EMILY Auyeung TEL: (852) 23920971, 65812246, EMAIL: m.me/kingscurtain8
RB-02	ROLLER BLIND	TBC	PRE.RMS. AT 5/F	KINGS CURTAIN CONTACT PERSON: MS. EMILY Auyeung TEL: (852) 23920971, 65812246, EMAIL: m.me/kingscurtain8
MP-01	SEMI-AUTOMATIC MOVABLE PARTITION (ELECTRICAL)	AUM.FRAME & P.L.	LABS. AT 5/F	BROCKHOUSE ASIA CO., LIMITED CONTACT PERSON: MR. CHARLES WONG TEL: (852) 92064315 / 3568 6215, EMAIL: charles@brockhouse-asia.com
LF-01	LABORATORIES FURNITURE	MATT	LABS. AT 5/F	HONG KONG LABWARE CO..LTD. (LABS.SPECIALIST) CONTACT PERSON: Mr.KEN Cheng TEL: (852) 24252625, 93835825, EMAIL: info@labware.com.hk

## NOTES:


1. ALL SAMPLE OF FINISHES SHALL BE SUBMITTED FOR THE ARCHITECT'S COMMENT AND APPROVAL PRIOR TO PLACING ORDER &/OR COMMENCEMENT OF WORKS
2. ALL ROLLER BLINDS IN LABS. SHALL BE W/. ELECTRICAL & BLACKOUT. SAMPLES SHALL BE SUBMITTED FOR THE ARCHITECT'S COMMENT AND APPROVAL PRIOR TO PLACING ORDER &/OR COMMENCEMENT OF WORKS

## REMARKS:

- This drawing and the contents are the copyright of I Architects Ltd.
- No part of the drawing and the design contained herein may be reproduced without the prior written consent of a director of I Architects Ltd.
- Do not take measurements directly from this drawing.
- Check and verify all dimensions on site by the contractor
- Read this drawing in conjunction with the specifications and all other related drawings.
- Notify the Architect immediately of any discrepancy found herein.
- Measurement shown is indicative only. It should be verified on site.

B.D. Ref. No. :  
F.S.D. Ref. No. :  
CAD Ref. :  
Rev. Purpose Date Approved  
- TENDER 2026-04

**TENDER DRAWING**

PROJECT NAME FITTING OUT WORKS AT 5/F (PHASE 1), HEUNG TO MIDDLE SCHOOL	PROJECT NO. 1913
DRAWING TITLE MATERIAL SCHEDULE "2"	APPROVED BY TC DATE 2026-04
DRAWING NO MS-02	REVISION - SCALE N.T.S.
CLIENT HEUNG TO MIDDLE SCHOOL	DESIGNED BY TC DRAWN BY CT
	ARCHITECT  I Architects Limited 11, 11/F, Commerce Plaza, 12 Cheung Yue Street, Kowloon Tel: 852-2119-8222 Fax: 852-2119-8225 E-mail: info@iarchitects.com.hk

## STONE FINISH

TYPE	DESCRIPTION	FINISH	LOCATION	SUPPLIER (OR APPROVED EQUIVALENT)
ST-01	20mmTHK. STONE FINISH OFF-WHITE, NO VEINS	POLISHED	WINDOW SILL	TO BE SUBMITTED BY INTERIOR FITTING-OUT CONTRACTOR AND APPROVED BY THE ARCHITECT

## ELECTRICAL

EL-01	PATTERN: "EUBIQ" SERIES, TRACK SYSTEM COLOUR: "BLACK"	MATT	ELECTRICAL TRACK	TUNG TAI HARDWARE SUPPLIER CO.LTD. CONTACT PERSON: MS. ADA TEL: (852) 36221132, 63337913
EL-02	PATTERN: "EUBIQ- BS3-BK" SERIES, SOCKET COLOUR: "BLACK"	MATT	MOVABLE SOCKETS	TUNG TAI HARDWARE SUPPLIER CO.LTD. CONTACT PERSON: MS. ADA TEL: (852) 36221132, 63337913

### NOTES:


- ALL SAMPLE OF FINISHES SHALL BE SUBMITTED FOR THE ARCHITECT'S COMMENT AND APPROVAL PRIOR TO PLACING ORDER &/OR COMMENCEMENT OF WORKS
- ALL STONE FINISH TO BE APPLIED 5 FACES WATERPROOFING TREATMENT AND WHICH TO BE SUBMITTED FOR ARCHITECT'S COMMENTS & APPROVAL PRIOR TO COMMENCEMENT OF WORKS.
- SAMPLES & SHOPDRAWINGS OF ELECTRICAL TRACK SHALL BE SUBMITTED FOR ARCHITECT'S COMMENTS & APPROVAL PRIOR TO COMMENCEMENT OF WORKS.


### REMARKS:

- This drawing and the contents are the copyright of I Architects Ltd.
- No part of the drawing and the design contained herein may be reproduced without the prior written consent of a director of I Architects Ltd.
- Do not take measurements directly from this drawing.
- Check and verify all dimensions on site by the contractor
- Read this drawing in conjunction with the specifications and all other related drawings.
- Notify the Architect immediately of any discrepancy found herein.
- Measurement shown is indicative only. It should be verified on site.

B.D. Ref. No. :  
F.S.D. Ref. No. :  
CAD Ref. :  
Rev. Purpose Date Approved  
- TENDER 2026-04

**TENDER DRAWING**

PROJECT NAME FITTING OUT WORKS AT 5/F (PHASE 1), HEUNG TO MIDDLE SCHOOL	PROJECT NO. 1913
DRAWING TITLE MATERIAL SCHEDULE "3"	APPROVED BY TC DATE 2026-04
DRAWING NO MS-03	REVISION - SCALE N.T.S.
CLIENT HEUNG TO MIDDLE SCHOOL	DESIGNED BY TC DRAWN BY CT
	ARCHITECT  I Architects Limited Room 11, 16/F, Commerce Plaza, 12 Cheung Yue Street, Kowloon Tel: 852-2151822 Fax: 852-2151825 E-mail: info@iarchitects.com.hk

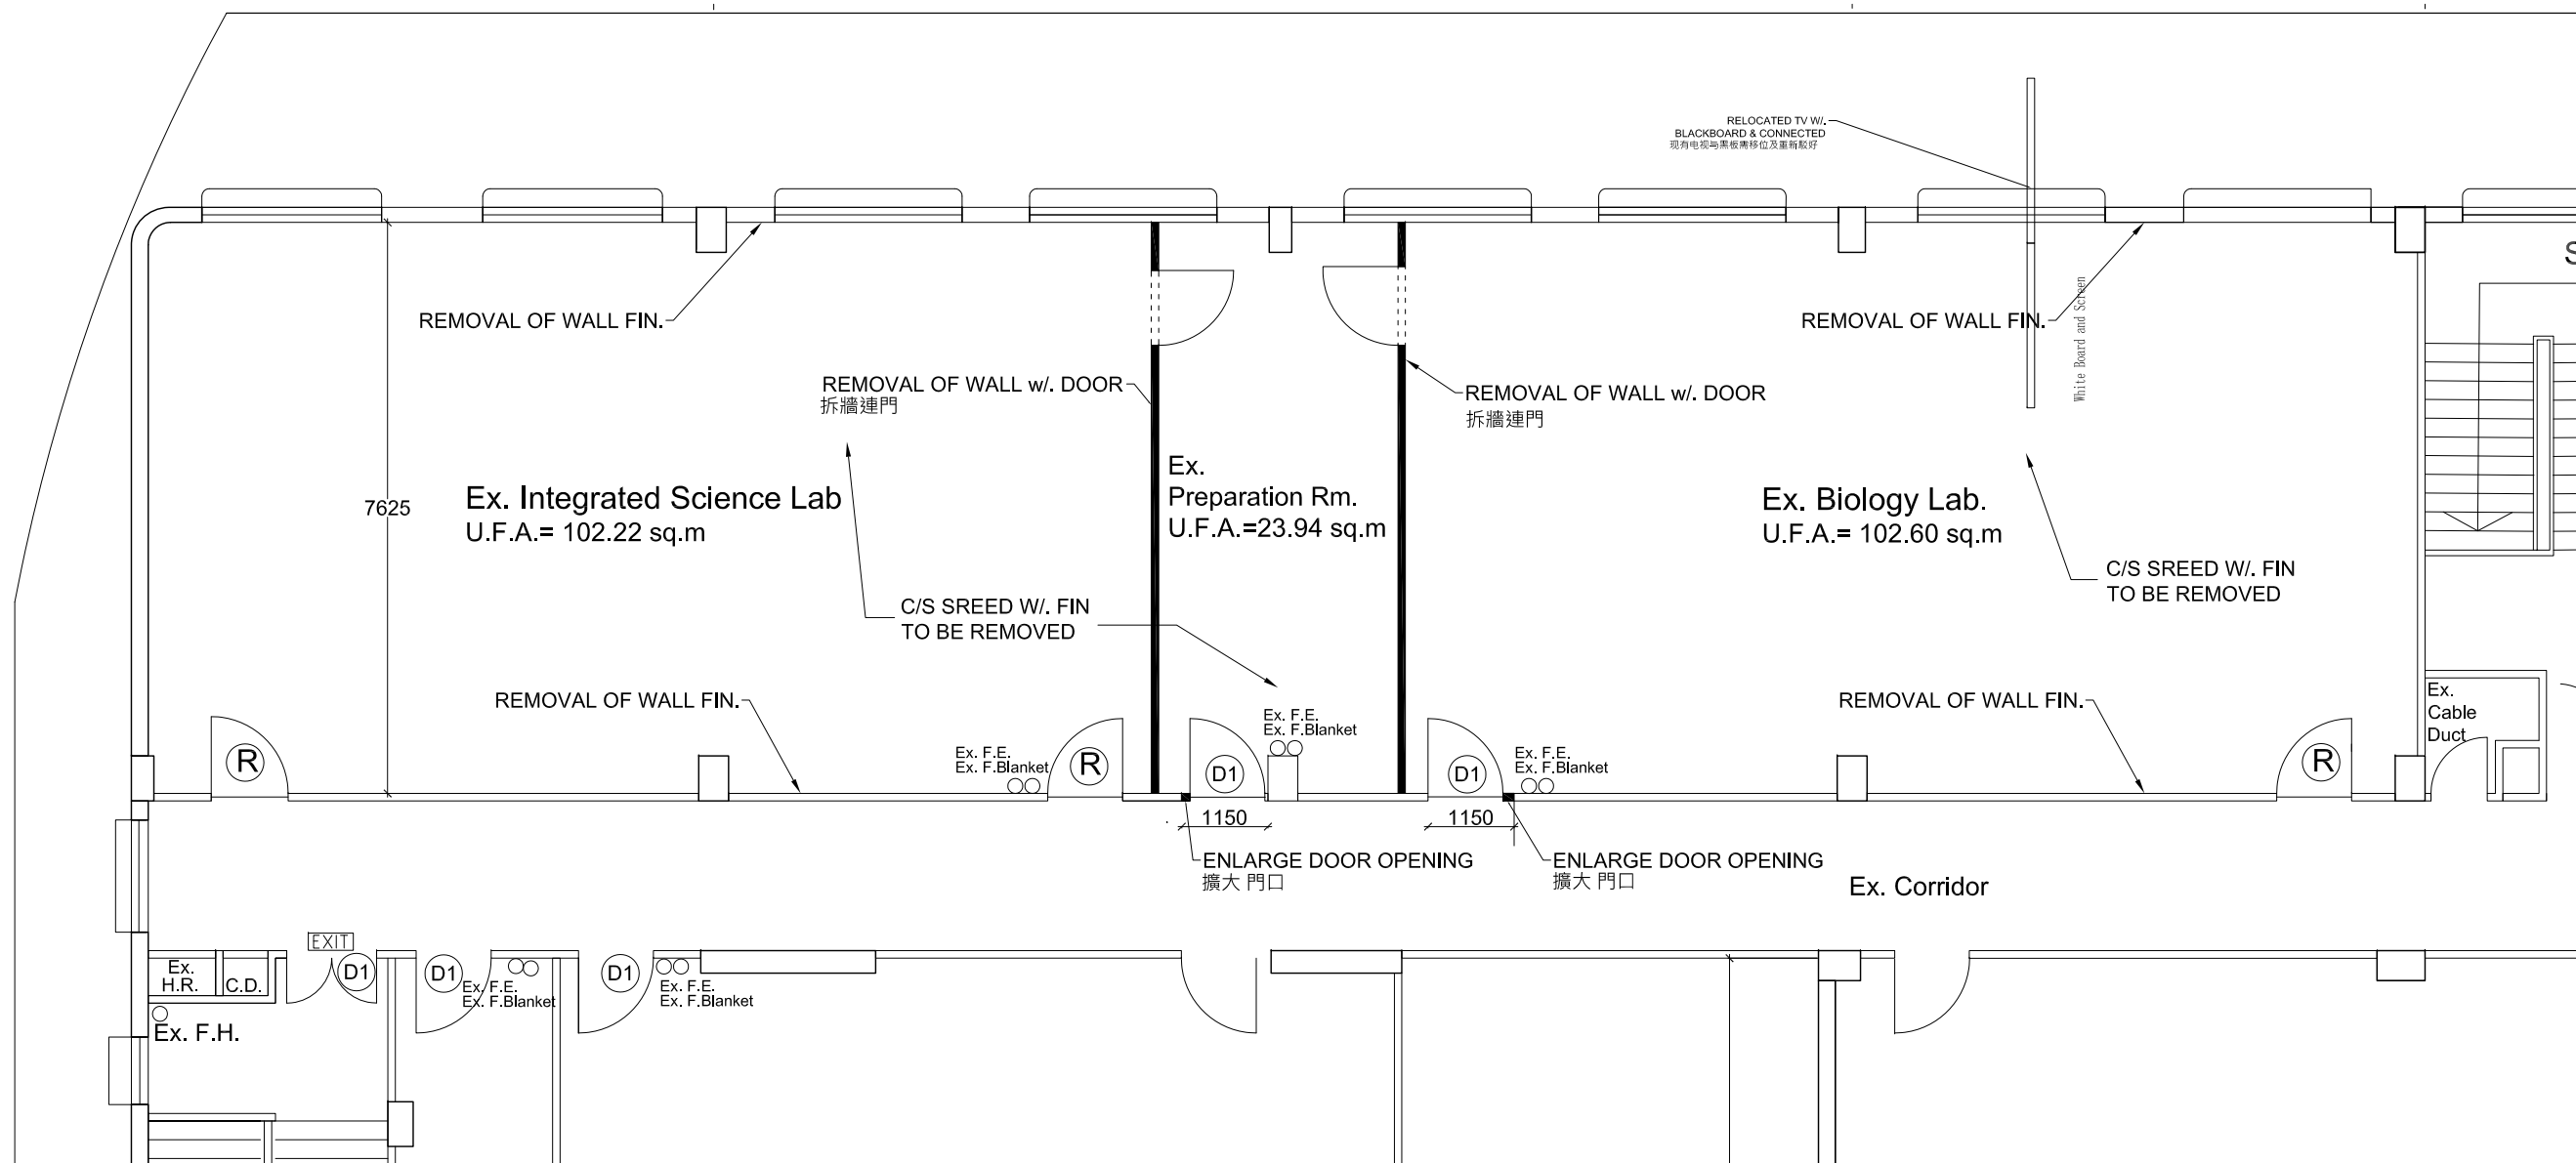

**A** REMOVAL PLAN 清拆图

**REMARKS**

- This drawing and the contents are the copyright of I Architects Ltd.
- No part of the drawing and the design contained herein may be reproduced without the prior written consent of a director of I Architects Ltd.
- Do not take measurements directly from this drawing.
- Check and verify all dimensions on site by the contractor
- Read this drawing in conjunction with the specifications and all other related drawings.
- Notify the Architect immediately of any discrepancy found herein.
- Measurement shown is indicative only. It should be verified on site.

**NOTES:**

1. CERTIFICATE & TEST REPORT OF DOORS TO BE SUBMITTED BY IFO CONTRACTOR TO THE ARCHITECT'S COMMENT & APPROVAL.
2. ALL RUBBISH & REMAINIG ITEMS TO BE CART-AWAY


**LEGEND 图例**

SYMBOL 图例	NAME 名称
PLAN 平面	
(D1)	一小時防火門 1 HR FRR 1.1M W. DOOR
(R)	現有防火門翻油漆(單面) EXTG. FRR DOOR TO BE REPAINTED (ONE SIDE)

B.D. Ref. No. :	
F.S.D. Ref. No. :	
CAD Ref. :	
Rev.	Purpose
-	TENDER
Date	2026-04
Approved	

**TENDER DRAWING**

PROJECT NAME FITTING OUT WORKS AT 5/F (PHASE 1), HEUNG TO MIDDLE SCHOOL		PROJECT NO. 1913	
DRAWING TITLE REMOVAL PLAN		APPROVED BY TC	DATE 2026-03
DRAWING NO. RP-01		REVISION -	SCALE 1:100
CLIENT HEUNG TO MIDDLE SCHOOL		DESIGNED BY TC	DRAWN BY KLH
ARCHITECT I Architects Limited Room 31, 33/F, Colwell Plaza 12 Cheung Yee Street, Kowloon, HK Tel: 852-2115 8122 Fax: 852-2115 8125 Email: info@iarchitects.com.hk			

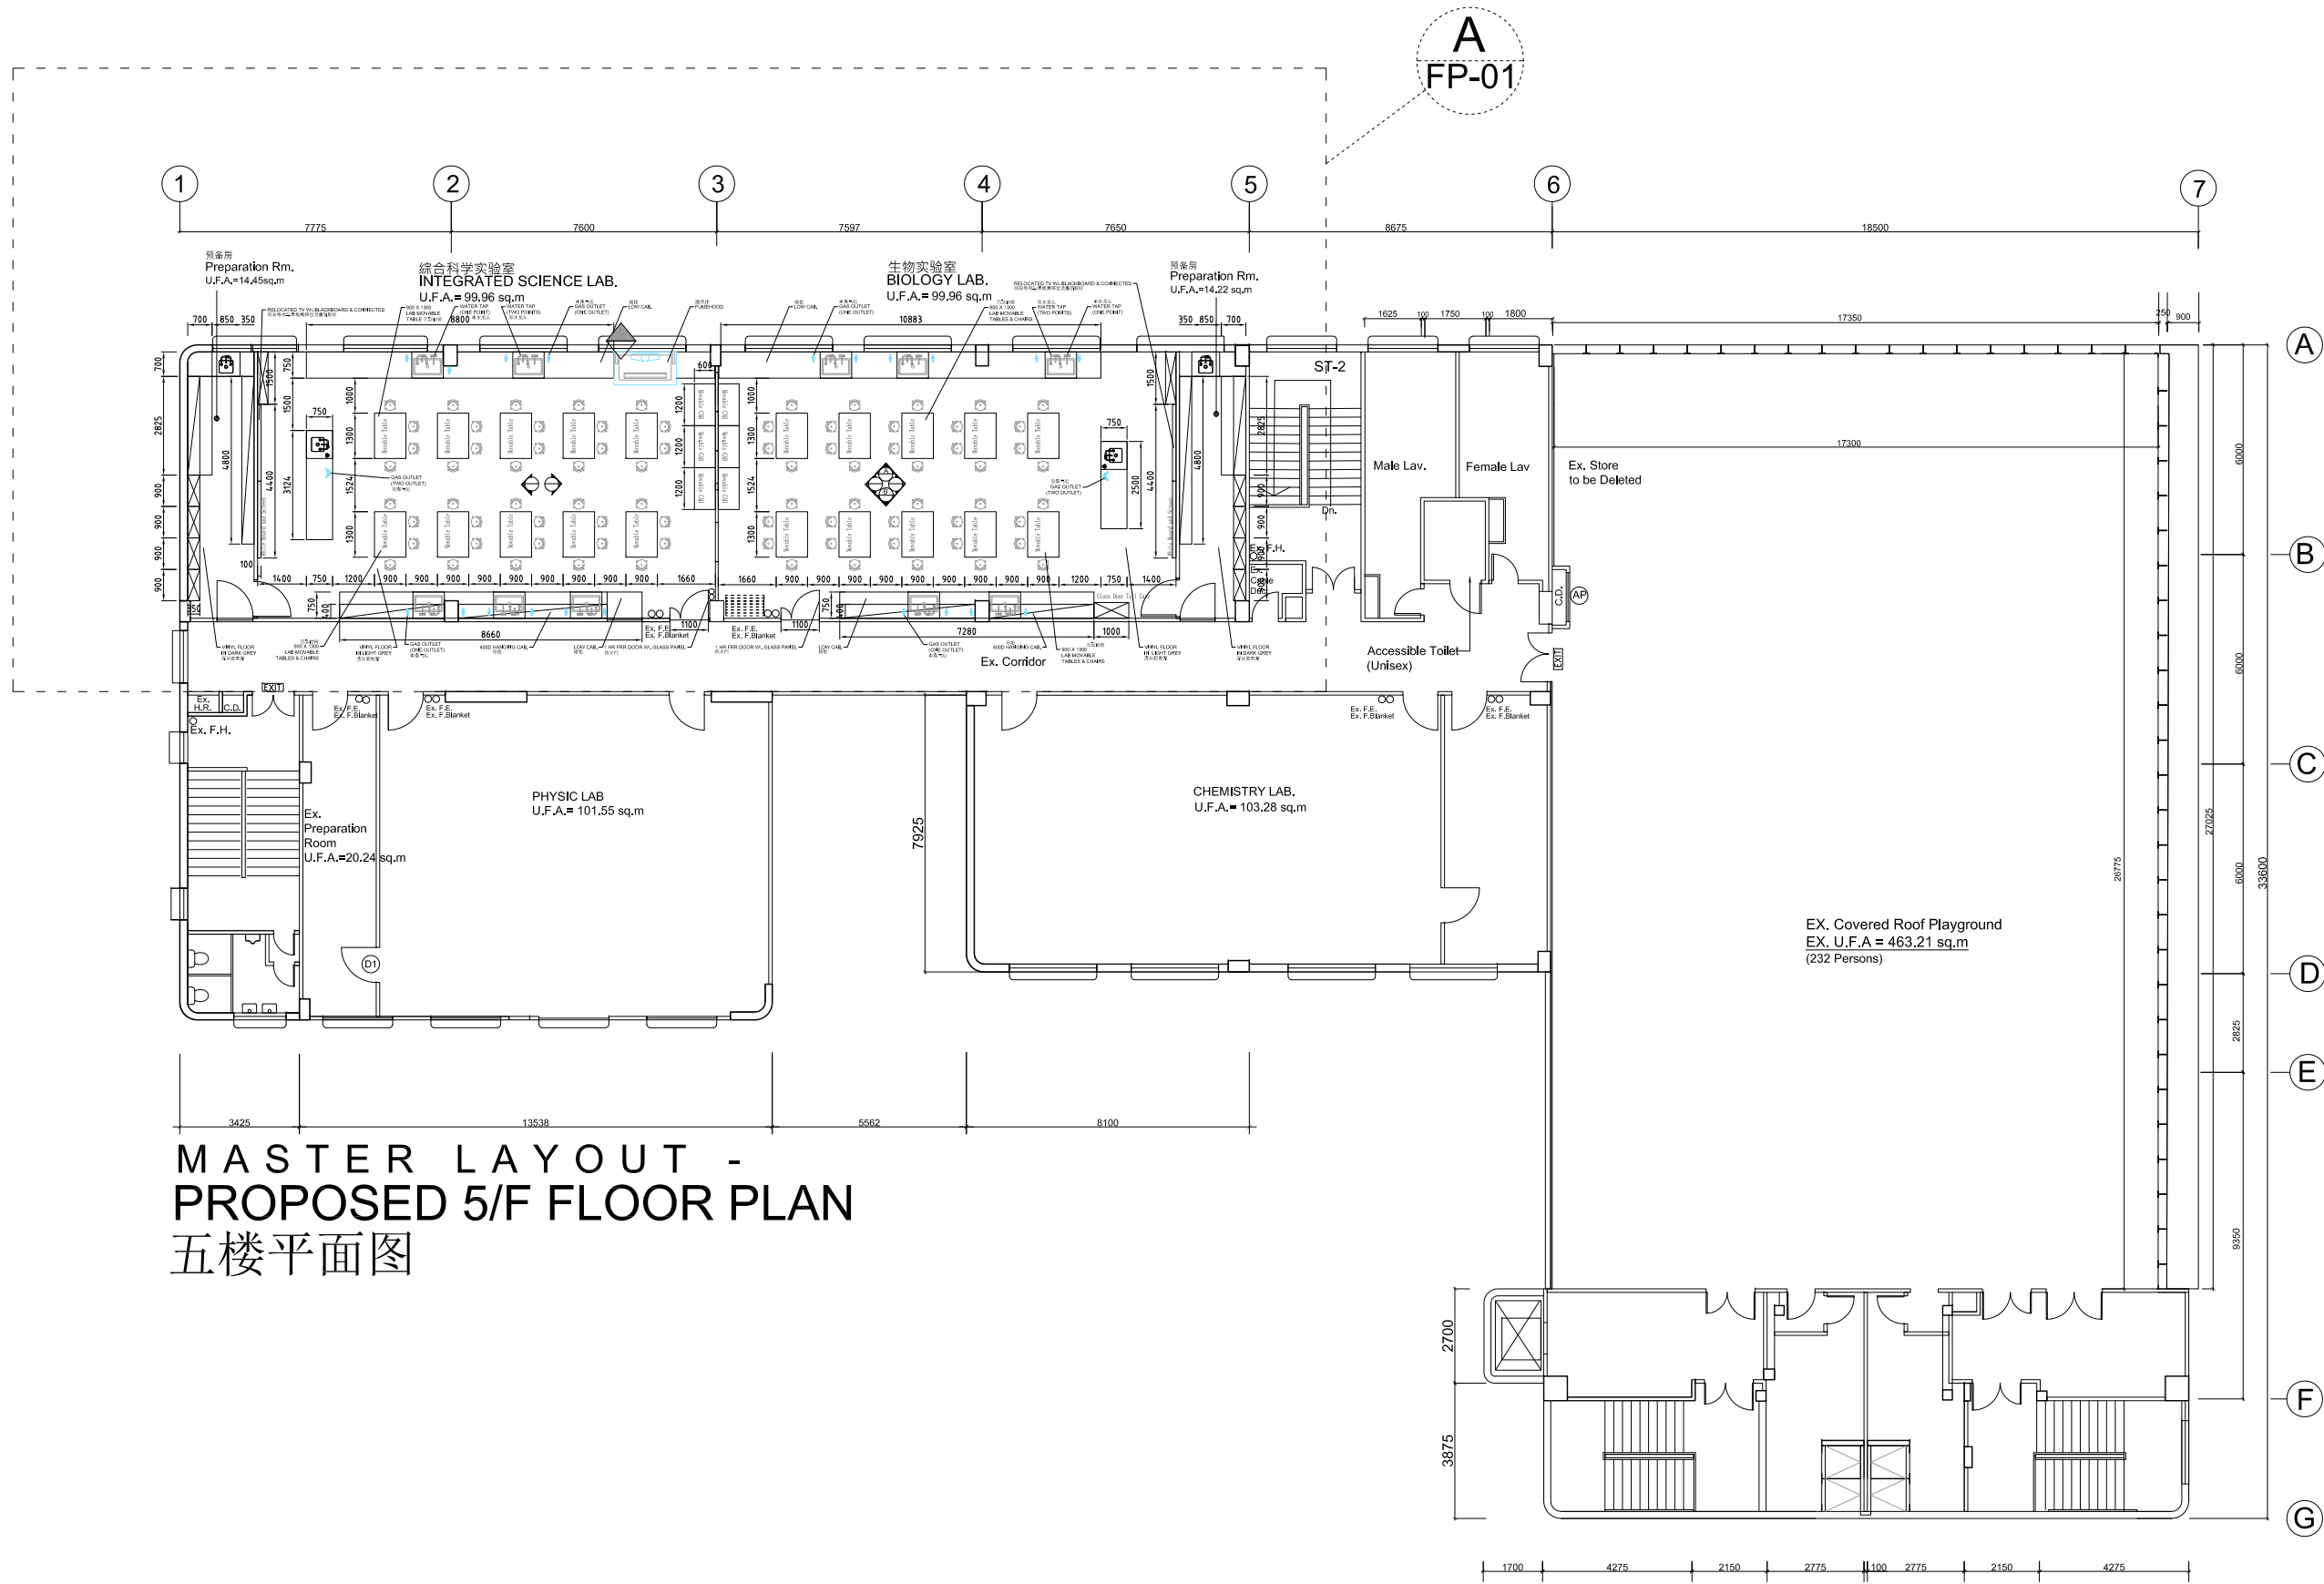

**MASTER LAYOUT -  
PROPOSED 5/F FLOOR PLAN**  
五楼平面图

**REMARKS**


- This drawing and the contents are the copyright of I Architects Ltd.
- No part of the drawing and the design contained herein may be reproduced without the prior written consent of a director of I Architects Ltd.
- Do not take measurements directly from this drawing.
- Check and verify all dimensions on site by the contractor
- Read this drawing in conjunction with the specifications and all other related drawings.
- Notify the Architect immediately of any discrepancy found herein.
- Measurement shown is indicative only. It should be verified on site.

B.D. Ref. No. :  
F.S.D. Ref. No. :  
CAD Ref. :

Rev.	Purpose	Date	Approved
-	TENDER	2026-04	

**TENDER DRAWING**

PROJECT NAME <b>FITTING OUT WORKS AT 5/F (PHASE 1), HEUNG TO MIDDLE SCHOOL</b>	PROJECT NO. <b>1913</b>
DRAWING TITLE <b>MASTER LAYOUT PLAN</b>	APPROVED BY TC DATE 2026-03
DRAWING NO <b>MLP-01</b>	REVISION - SCALE 1:200
CLIENT <b>HEUNG TO MIDDLE SCHOOL</b>	DESIGNED BY TC DRAWN BY KLH
ARCHITECT <b>I Architects Limited</b> 1101, 11/F., Colwell Place 12 Cheung Yee Street, Kowloon, HK Tel: 852-2115 8122 Fax: 852-2115 8125 Email: info@iarchitects.com.hk	

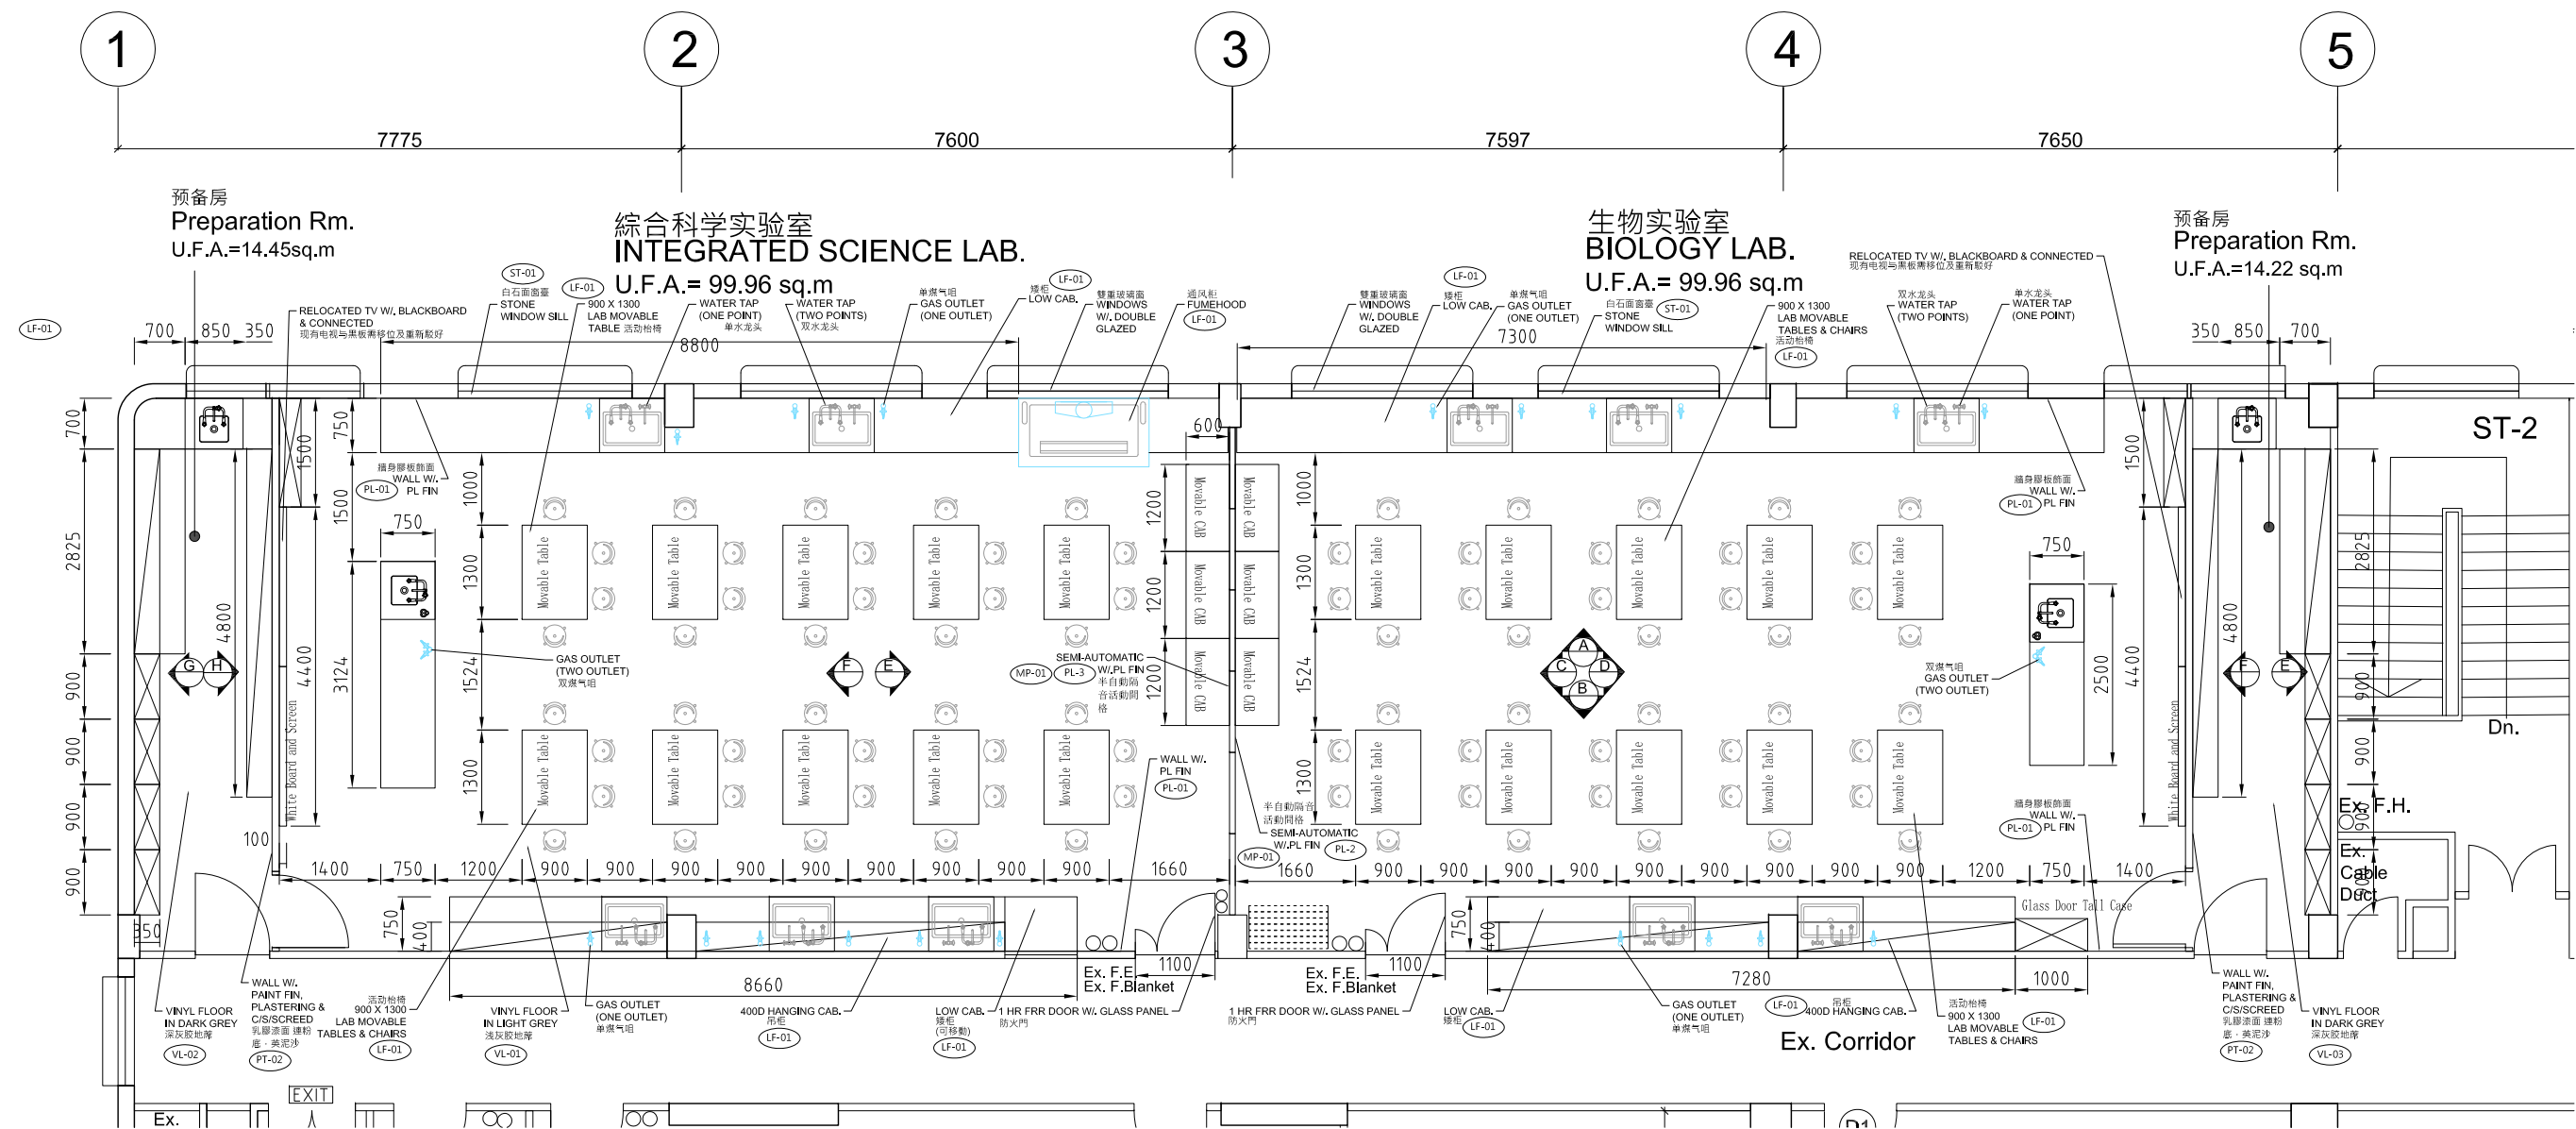

# A LAYOUT FLOOR PLAN 平面布置图

## REMARKS

- This drawing and the contents are the copyright of I Architects Ltd.
- No part of the drawing and the design contained herein may be reproduced without the prior written consent of a director of I Architects Ltd.
- Do not take measurements directly from this drawing.
- Check and verify all dimensions on site by the contractor
- Read this drawing in conjunction with the specifications and all other related drawings.
- Notify the Architect immediately of any discrepancy found herein.
- Measurement shown is indicative only. It should be verified on site.


## NOTES:

- GAS OUTLETS: IS.LAB. 10 ONE, 1 TWO = TOTAL 11 NOS., BIO.LAB 10 ONE, 1 TWO = TOTAL 11 NOS.
- EYEWASH: IS.LAB. = 1 NO, BIO.LAB. = 1 NO, TOTAL 2 NOS
- WATER OUTLETS: IS.LAB. W/. PRE.RM.: 3 WAYS 8NOS, SINGLE WAY 8NO. & FUMEHOOD 1NO. = TOTAL 8 NOS.  
BIO LAB. W/. PRE.RM: 3 WAYS 7NOS, SINGLE WAY 6NO TOTAL 7 NOS.
- WATER DRAINAGE: IS.LAB. W/. PRE.RM.: BASIN & FUMEHOOD. = TOTAL 8 NOS.  
BIO LAB. W/. PRE.RM: BASIN TOTAL 7 NOS.
- SAMPLES & SHOPDRAWINGS FOR INTELLIGENT SYSTEM TO CONTROL LIGHTING, ELECT.TRACK, FAN, ELECT.CURTAIN, LOUDSPEAKER SYSTEM, TV ETC. TO BE SUBMITTED FOR THE ARCHITECT'S COMMENT AND APPROVAL PRIOR TO PLACING ORDER &/OR COMMENCEMENT OF WORKS
- SHOPDRAWINGS FOR SEMI-AUTO MOVABLE PARTITION, LOUDSPEAKER, ITEMS AS NECESSARY, TO BE SUBMITTED FOR THE ARCHITECT'S COMMENT AND APPROVAL PRIOR TO PLACING ORDER &/OR COMMENCEMENT OF WORKS

B.D. Ref. No. :  
F.S.D. Ref. No. :  
CAD Ref. :  
Rev. Purpose Date Approved  
TENDER 2026-04

**TENDER DRAWING**

PROJECT NAME FITTING OUT WORKS AT 5/F (PHASE 1), HEUNG TO MIDDLE SCHOOL	PROJECT NO. 1913
DRAWING TITLE LAYOUT FLOOR PLAN	APPROVED BY TC DATE 2026-03
DRAWING NO FP-01	REVISION - SCALE 1:100
CLIENT HEUNG TO MIDDLE SCHOOL	DESIGNED BY TC DRAWN BY KLH ARCHITECT I Architects Limited Rm 01, 18/F, Comode Plaza 12 Cheung Yee Street, Kowloon, HK Tel: 99252118/9123 Fax: 99252118/9125 Email: 2016@iarchitects.com.hk

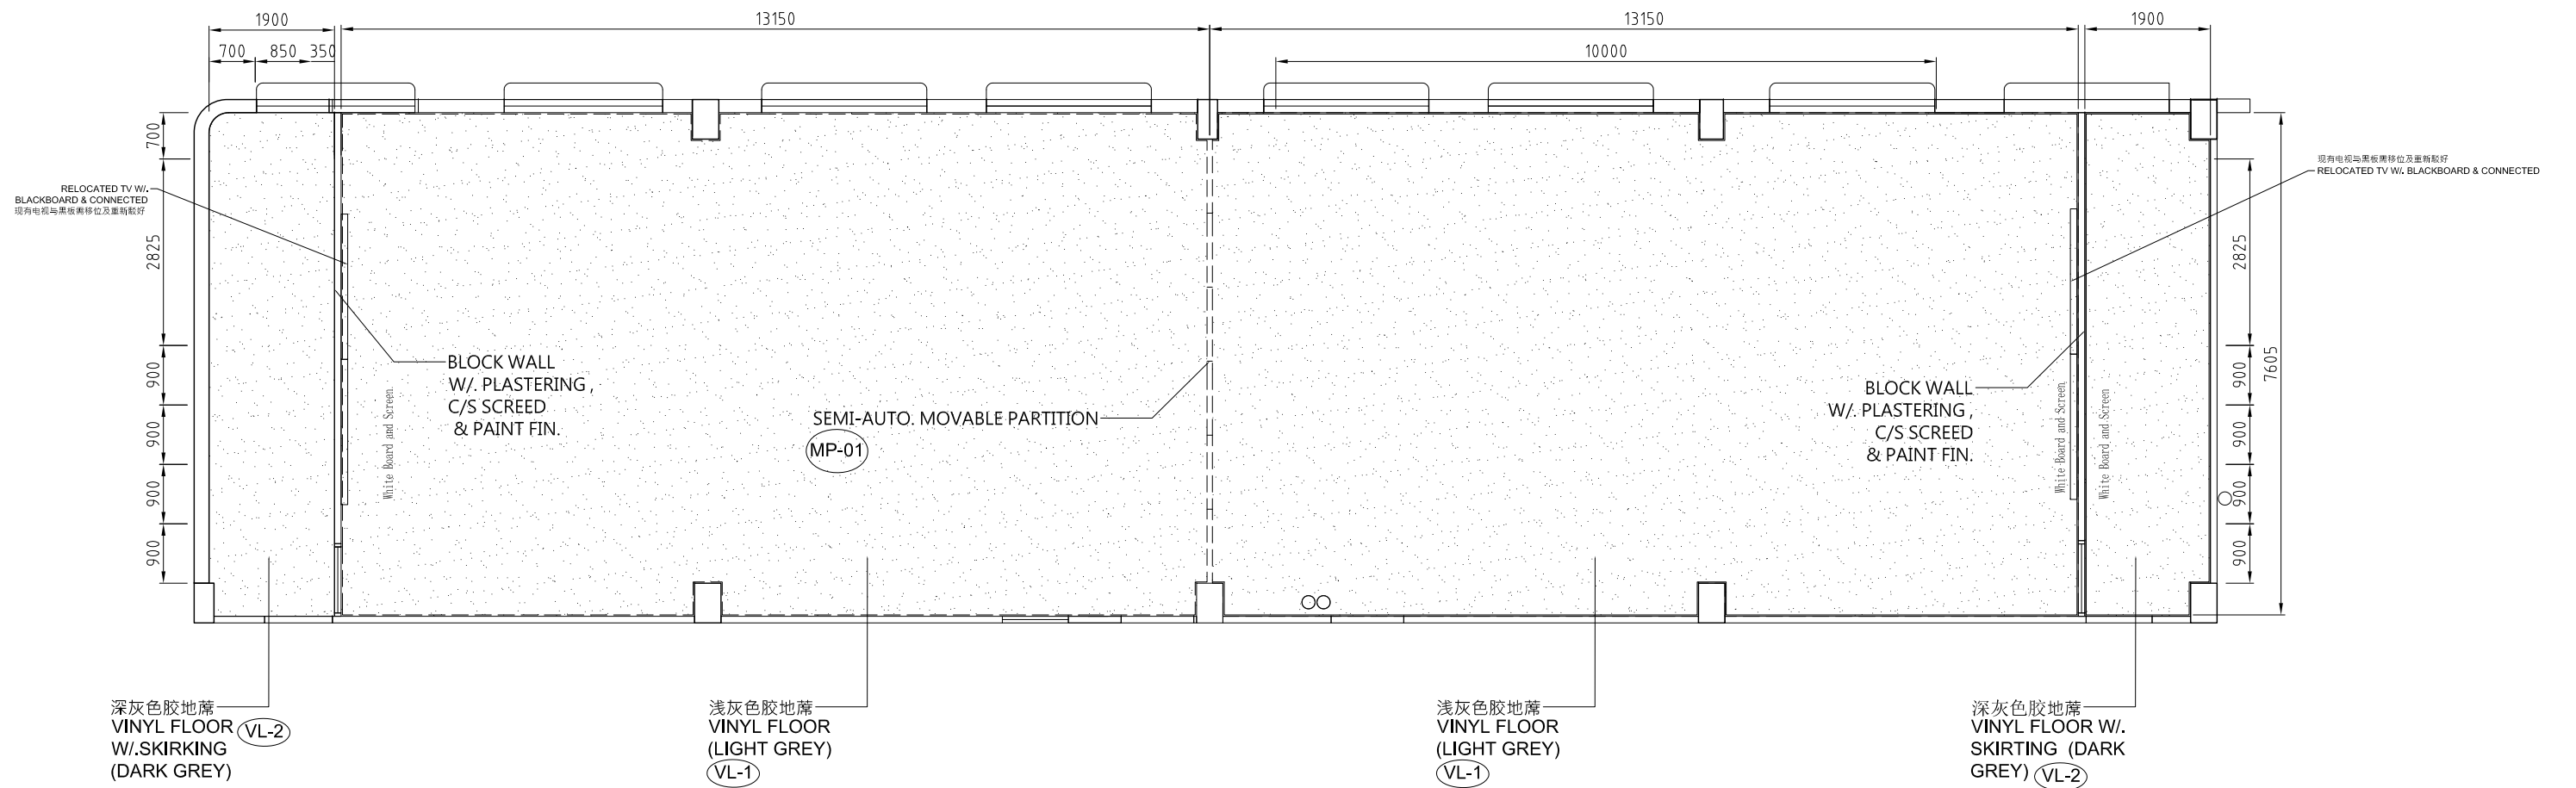

# A FLOOR FINISH PLAN 地面铺贴图

**REMARKS**

- This drawing and the contents are the copyright of I Architects Ltd.
- No part of the drawing and the design contained herein may be reproduced without the prior written consent of a director of I Architects Ltd.
- Do not take measurements directly from this drawing.
- Check and verify all dimensions on site by the contractor
- Read this drawing in conjunction with the specifications and all other related drawings.
- Notify the Architect immediately of any discrepancy found herein.
- Measurement shown is indicative only. It should be verified on site.


**NOTES:**

1. SAMPLE & INFORMATION TO BE SUBMITTED FOR THE ARCHITECT'S COMMENT AND APPROVAL PRIOR TO PLACING ORDER &/OR COMMENCEMENT OF WORKS
2. SHOPDRAWINGS OF SEMI-AUTOMATIC MOVABLE PARTITION TO BE SUBMITTED FOR THE ARCHITECT'S COMMENT AND APPROVAL PRIOR TO PLACING ORDER &/OR COMMENCEMENT OF WORKS

B.D. Ref. No. :	
F.S.D. Ref. No. :	
CAD Ref. :	
Rev.	Purpose
-	TENDER
Date	2026-04
Approved	

PROJECT NAME FITTING OUT WORKS AT 5/F (PHASE 1), HEUNG TO MIDDLE SCHOOL		PROJECT NO. 1913	
DRAWING TITLE FLOOR FINISH PLAN		APPROVED BY TC	DATE 2026-03
DRAWING NO FP-02		REVISION -	SCALE 1:100
CLIENT HEUNG TO MIDDLE SCHOOL		DESIGNED BY TC	DRAWN BY KLH
ARCHITECT I Architects Limited 12 Cheung Yee Street, Kowloon, HK Tel: 852-2115 8122 Fax: 852-2115 8125 Email: info@iarchitects.com.hk			

**TENDER DRAWING**

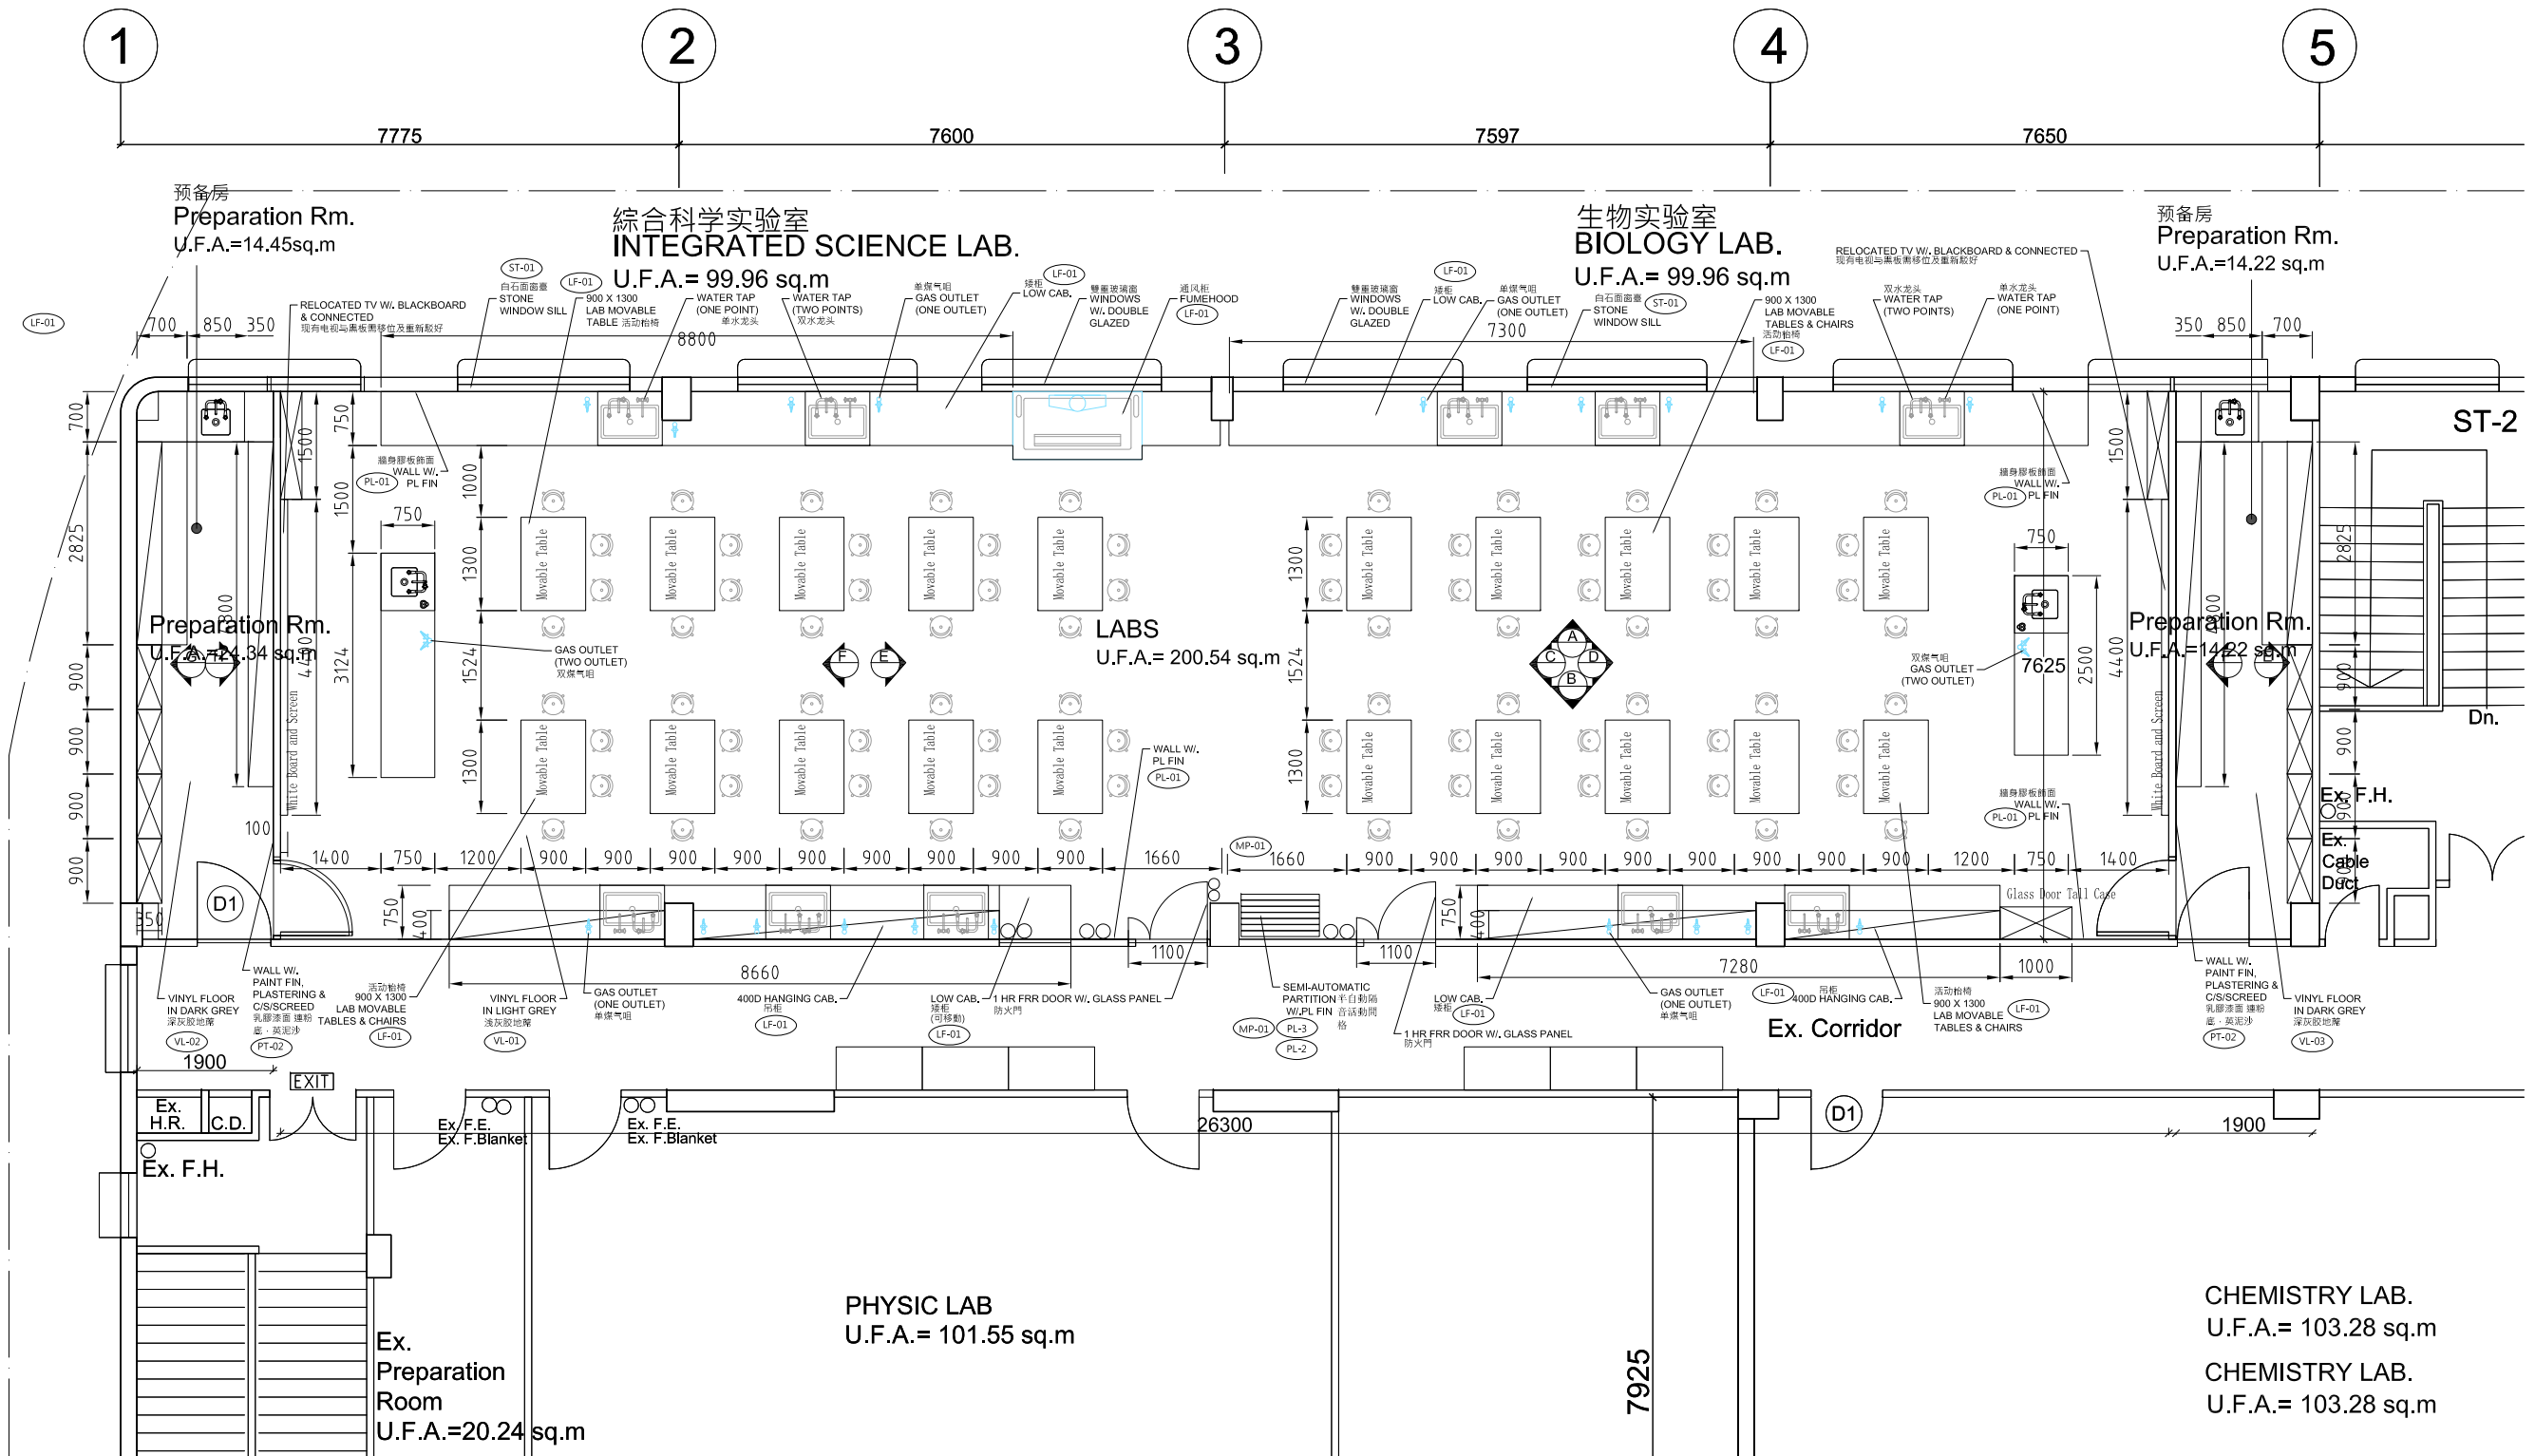

**A LAYOUT FLOOR PLAN - OPEN**  
 平面布置图 - 开放式

**NOTES:**


- GAS OUTLETS:** IS.LAB. 10 ONE, 1 TWO = TOTAL 11 NOS., BIO.LAB 10 ONE, 1 TWO = TOTAL 11 NOS.
- EYEWASH:** IS.LAB. = 1 NO., BIO.LAB. = 1 NO., TOTAL 2 NOS
- WATER OUTLETS:** IS.LAB. W/. PRE.RM.: 3 WAYS 8NOS, SINGLE WAY 8NO. & FUMEHOOD 1NO. = TOTAL 8 NOS.  
 BIO LAB. W/. PRE.RM.: 3 WAYS 7NOS, SINGLE WAY 6NO TOTAL 7 NOS.
- WATER DRAINAGE:** IS.LAB. W/. PRE.RM.: BASIN & FUMEHOOD. = TOTAL 8 NOS.  
 BIO LAB. W/. PRE.RM.: BASIN TOTAL 7 NOS.
- SAMPLES & SHOPDRAWINGS FOR INTELLIGENT SYSTEM TO CONTROL LIGHTING, ELECT.TRACK, FAN, ELECT.CURTAIN, LOUDSPEAKER SYSTEM, TV ETC. TO BE SUBMITTED FOR THE ARCHITECT'S COMMENT AND APPROVAL PRIOR TO PLACING ORDER &/OR COMMENCEMENT OF WORKS**
- SHOPDRAWINGS FOR SEMI-AUTO MOVABLE PARTITION, LOUDSPEAKER, ITEMS AS NECESSARY, TO BE SUBMITTED FOR THE ARCHITECT'S COMMENT AND APPROVAL PRIOR TO PLACING ORDER &/OR COMMENCEMENT OF WORKS**
- OPEN MODE WILL BE APPLIED, INTELLIGENT SYSTEM SHALL BE CATERED.**

**REMARKS**  
 - This drawing and the contents are the copyright of I Architects Ltd.  
 - No part of the drawing and the design contained herein may be reproduced without the prior written consent of a director of I Architects Ltd.  
 - Do not take measurements directly from this drawing.  
 - Check and verify all dimensions on site by the contractor  
 - Read this drawing in conjunction with the specifications and all other related drawings.  
 - Notify the Architect immediately of any discrepancy found herein.  
 - Measurement shown is indicative only. It should be verified on site.

B.D. Ref. No. :	F.S.D. Ref. No. :	CAD Ref. :
Rev.	Purpose	Date
	TENDER	2026-04
	Approved	

**TENDER DRAWING**

PROJECT NAME FITTING OUT WORKS AT 5/F (PHASE 1), HEUNG TO MIDDLE SCHOOL	PROJECT NO. 1913
DRAWING TITLE LAYOUT FLOOR PLAN - OPEN	APPROVED BY TC
DRAWING NO FP-03	DATE 2026-03
CLIENT HEUNG TO MIDDLE SCHOOL	REVISION -
ARCHITECT I Architects Limited	SCALE 1:100
	DESIGNED BY TC
	DRAWN BY KLH

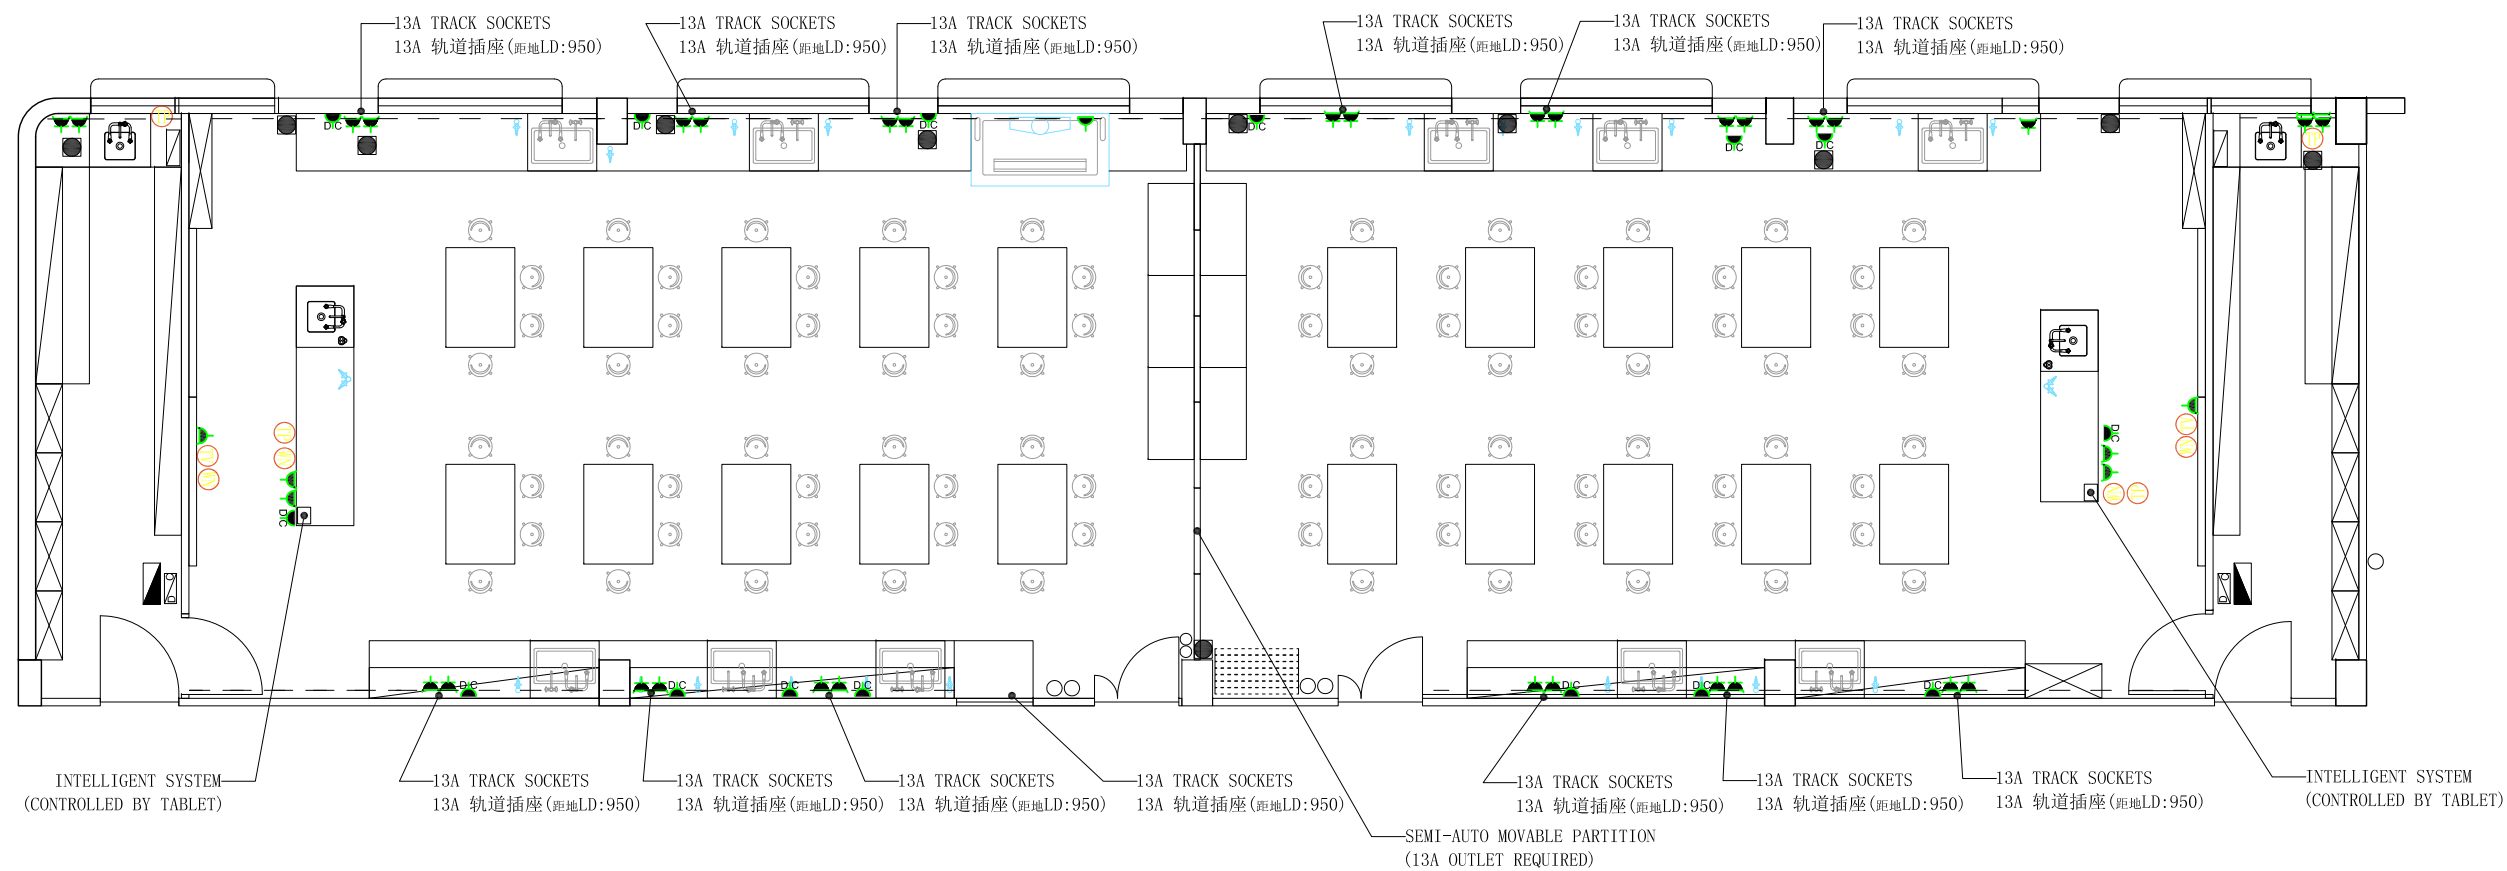

# A ELECTRICAL PLAN 電插座布置图

**REMARKS**

- This drawing and the contents are the copyright of I Architects Ltd.
- No part of the drawing and the design contained herein may be reproduced without the prior written consent of a director of I Architects Ltd.
- Do not take measurements directly from this drawing.
- Check and verify all dimensions on site by the contractor
- Read this drawing in conjunction with the specifications and all other related drawings.
- Notify the Architect immediately of any discrepancy found herein.
- Measurement shown is indicative only. It should be verified on site.

**NOTES:**

- SHOPDRAWINGS OF INTELLIGENT SYSTEM SHOWING THE MODES, DESIGN & BUILT BY CONTRACTOR AND IT SHALL BE SUBMITTED BY THE CONTRACTOR FOR ARCHITECT'S COMMENT & APPROVAL PRIOR TO PLACING ORDER &/OR COMMENCEMENT OF WORKS
- THE INTEL.SYSTEM SHALL CONTROL THE LIGHTING (DOWNLIGHT & LED STRIP LIGHT), A/C, FAN, 13A TRACK, EXHAUST FAN & ROLLER BLIND ETC.VIA REMOVABLE TABLET (WELL CONNECTED WITH 13A OUTLET PERMANENTLY)
- SAMPLES OF ELECT.SYSTEMS INCLUDING TRACK & SOCKETS SHALL BE SUBMITTED FOR ARCHITECT'S COMMENT & APPROVAL PRIOR TO PLACING ORDER &/OR COMMENCEMENT OF WORKS

**LEGEND 电气图例**


SYMBOL 图例	NAME 名称	DIS. FFLL 安装高度
	13A M SOCKET 13A 活动插座	距地0.95M
	13A 电路线 ELECT. TRACK	距地0.95M
	13A SOCKET 13A 插座	距地0.9M or 2.9M
	13A OUTLET 13A 插座口	距地2.9M
	14A DC OUTLET 直流电插座	距地0.9M
	TEL 电话口	距地0.3M
	T.V. 电视口	距地1.1M
	WIFI 网络口	距地1.1M
	MCB BOX 电总箱	距地1.5M
	14A DC CONTROL BOX 直流电箱	距地1.2M

B.D. Ref. No. :  
F.S.D. Ref. No. :  
CAD Ref. :  
Rev. Purpose Date Approved  
TENDER 2026-04

**TENDER DRAWING**

PROJECT NAME <b>FITTING OUT WORKS AT 5/F (PHASE 1), HEUNG TO MIDDLE SCHOOL</b>	PROJECT NO. <b>1913</b>
DRAWING TITLE <b>ELECTRICAL PLAN</b>	APPROVED BY TC DATE 2026-03
DRAWING NO <b>EP-01</b>	REVISION - SCALE 1:100
CLIENT <b>HEUNG TO MIDDLE SCHOOL</b>	DESIGNED BY TC DRAWN BY KLH
ARCHITECT 	

I Architects Limited  
12 Cheung Yee Street, Kowloon, HK  
Tel: 852-2115 8322 Fax: 852-2115 8325  
Email: info@iarchitects.com.hk

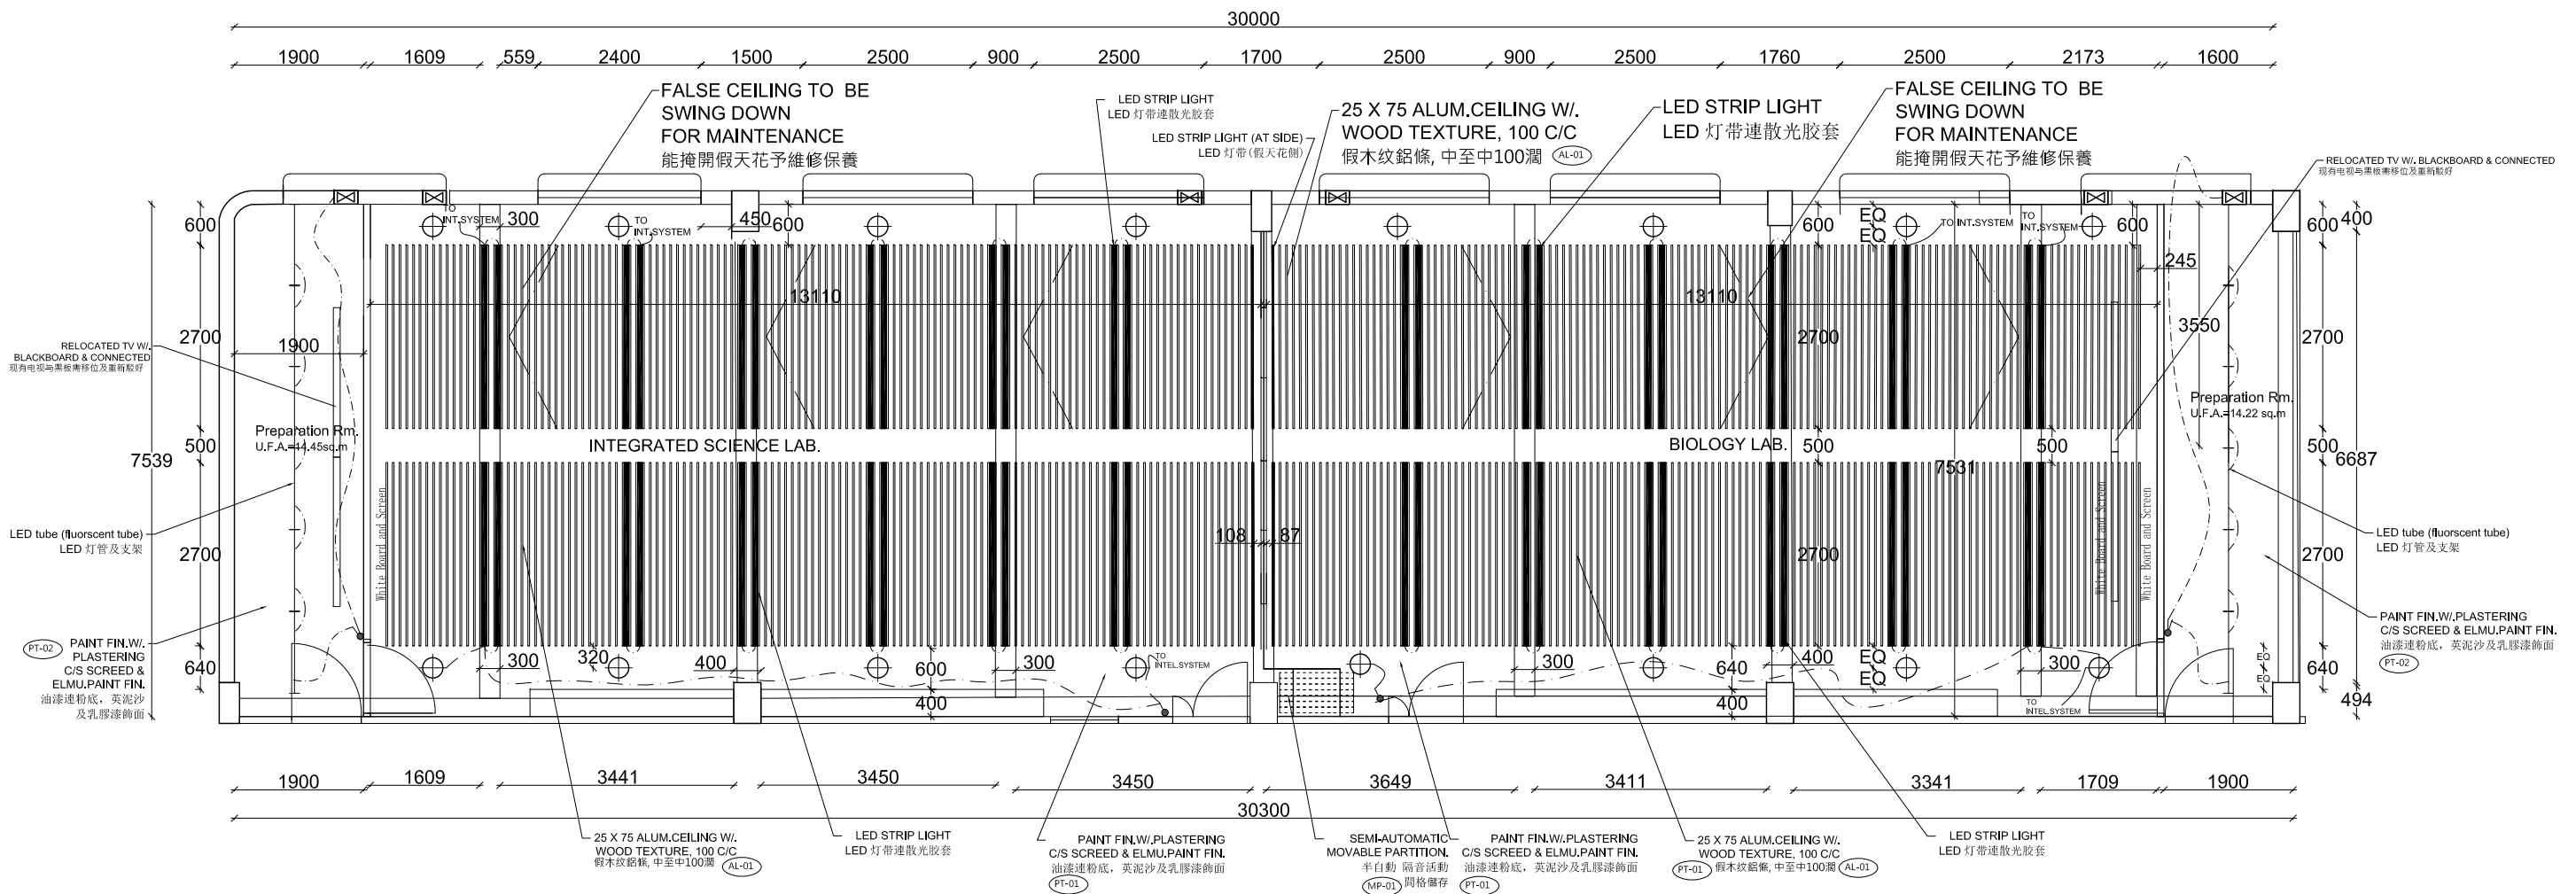

**A** **CEILING PLAN 1 吊頂布置图 一**  
**APPROX, 2500H**

**LEGEND 图例**

SYMBOL 图例	NAME 名称	DIS. FFL 安装高度
—	LED LIGHT STRIP LED 燈帶 (L.L.min 600 Lux)	距地 2.5M
— —	LED TUBE (FLO. TUBE SIZE)	距地 2.6M
⊕	EXPOSED TYPE (WHITE) DOWN LIGHT (L.L.min 600lux) 外露式下照燈 LED 燈	距地約 3.0M

**REMARKS**


- This drawing and the contents are the copyright of I Architects Ltd.
- No part of the drawing and the design contained herein may be reproduced without the prior written consent of a director of I Architects Ltd.
- Do not take measurements directly from this drawing.
- Check and verify all dimensions on site by the contractor
- Read this drawing in conjunction with the specifications and all other related drawings.
- Notify the Architect immediately of any discrepancy found herein.
- Measurement shown is indicative only. It should be verified on site.

- NOTES:**
- SHOPDRAWINGS OF ALUM. METAL CEILING TO BE SUBMITTED FOR THE ARCHITECT'S COMMENT & APPROVAL
  - SAMPLES OF LIGHTING STRIP SHALL BE SUBMITTED FOR THE ARCHITECT'S COMMENT & APPROVAL
  - SAMPLE OF PAINT SHALL BE SUBMITTED FOR THE ARCHITECT'S COMMENT & APPROVAL
  - INTELLIGENT STSYTEM SHALL BE DESIGNED & BUILT BY THE MAIN CONTRACTOR AND TO BE SUBMITTED FOR THE ARCHITECT'S COMMENT & APPROVAL. THE INTEL.SYSTEM SHALL CONTROL THE LIGHTING, A/C, FAN, 13A TRACK, EXHAUST FAN & ROLLER BLIND ETC.
  - THE MAIN CONTRACTOR SHALL CO-ORDINATE WITH F.S.CONTRACTOR TO ALTER THE F.S.WOKS TO SUIT THE CASE
  - LIGHT LEVEL AT 750mmH SHALL REQUIRE 600lux IN LABS. THE MAIN CONTRACTOR SHALL DEMONSTRATE TO COMPLY WITH THE REQUIREMENT

B.D. Ref. No. :  
 F.S.D. Ref. No. :  
 CAD Ref. :  
 Rev. Purpose Date Approved  
 TENDER 2026-04

**TENDER DRAWING**

PROJECT NAME <b>FITTING OUT WORKS AT 5/F (PHASE 1), HEUNG TO MIDDLE SCHOOL</b>	PROJECT NO. <b>1913</b>
DRAWING TITLE <b>REFLECTED CEILING PLAN 1</b>	APPROVED BY TC DATE 2026-03
DRAWING NO CP-01	REVISION — SCALE 1:100
CLIENT HEUNG TO MIDDLE SCHOOL	DESIGNED BY TC DRAWN BY KLH ARCHITECT

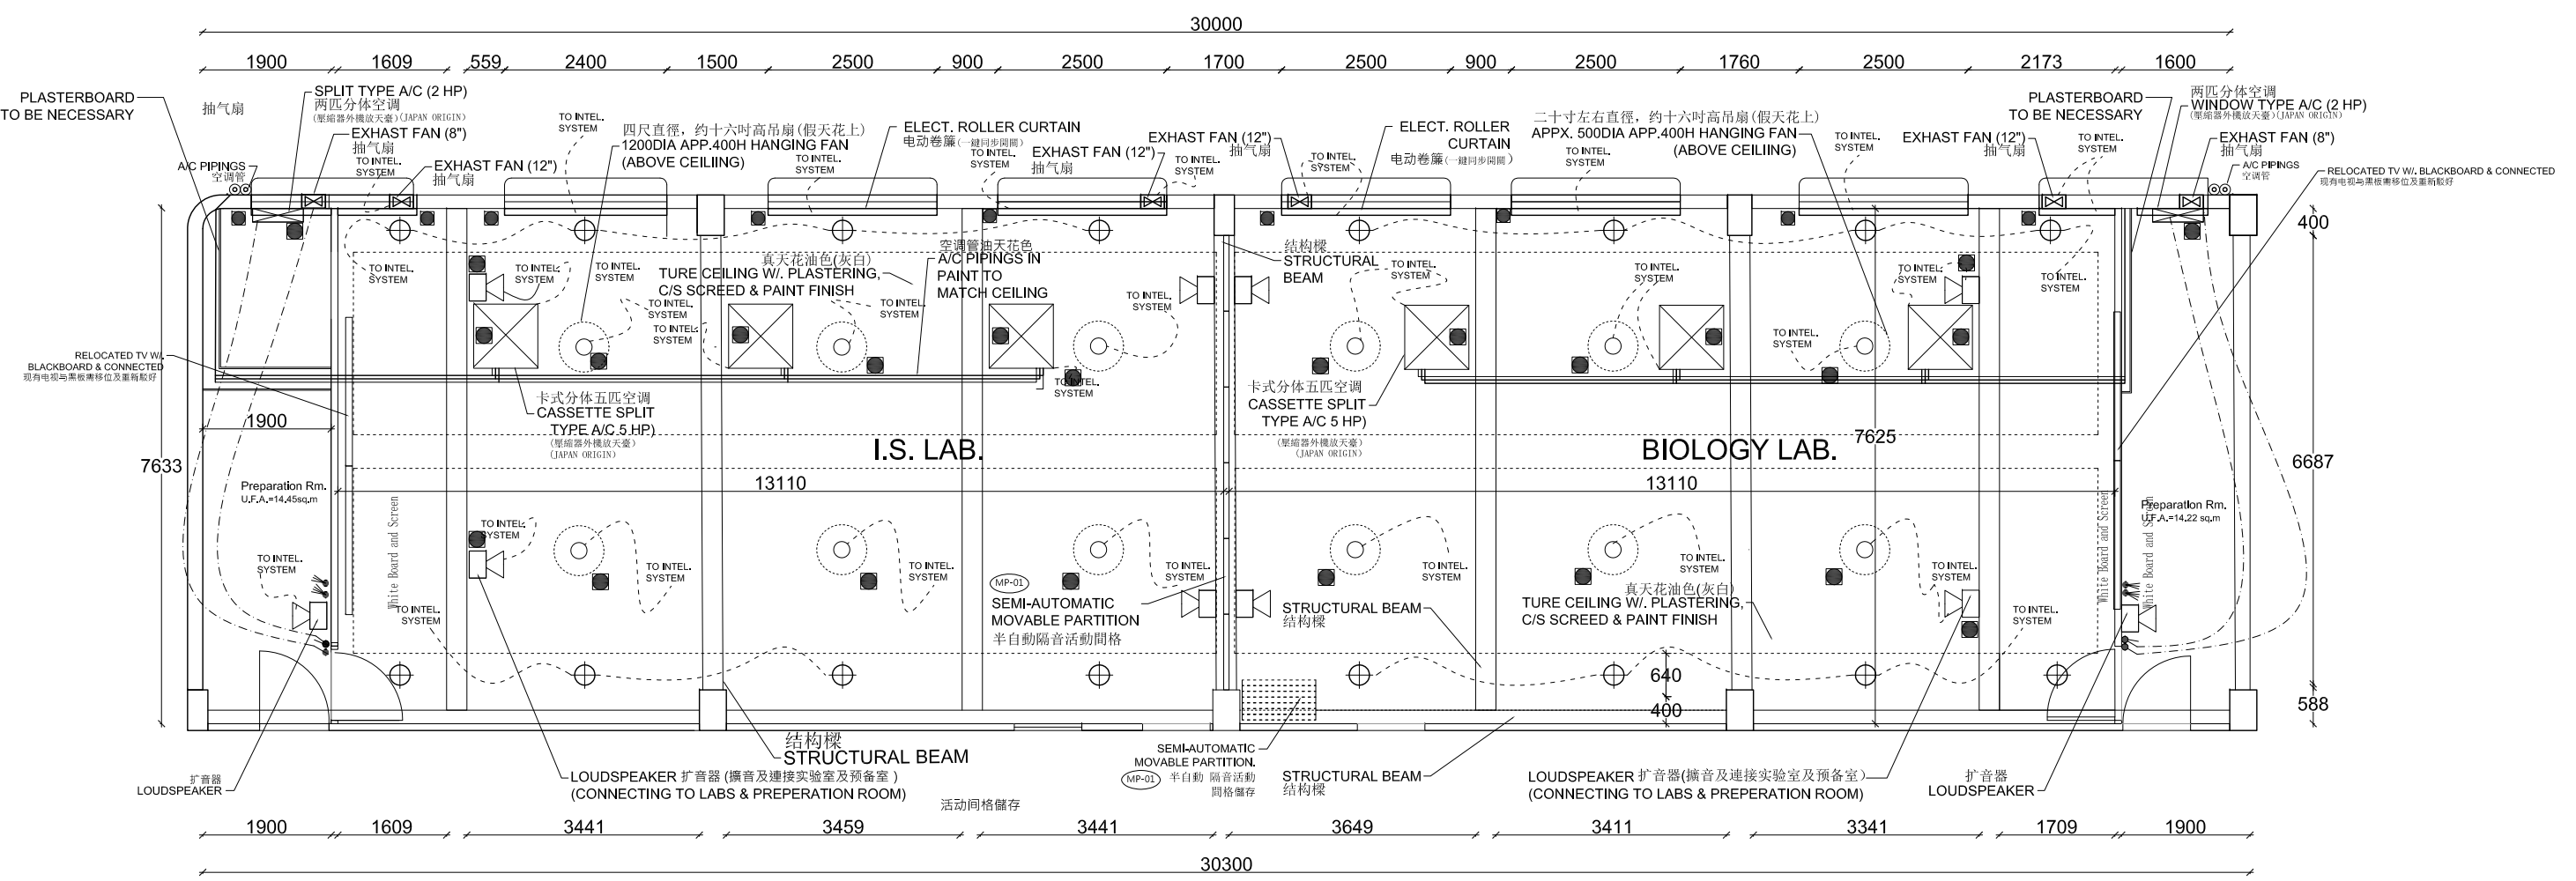

**A** **CEILING PLAN 2**    **天花布置图二**  
**APPROX, 3000H**

**REMARKS**

- This drawing and the contents are the copyright of I Architects Ltd.
- No part of the drawing and the design contained herein may be reproduced without the prior written consent of a director of I Architects Ltd.
- Do not take measurements directly from this drawing.
- Check and verify all dimensions on site by the contractor
- Read this drawing in conjunction with the specifications and all other related drawings.
- Notify the Architect immediately of any discrepancy found herein.
- Measurement shown is indicative only. It should be verified on site.

- NOTES:**
- SHOPDRAWINGS OF ALUM. METAL CEILING TO BE SUBMITTED FOR THE ARCHITECT'S COMMENT & APPROVAL
  - LIGHTING STRIP SHALL BE SUBMITTED BY THE MAIN CONTRACTOR FOR THE ARCHITECT'S COMMENT & APPROVAL PRIOR TO PLACING ORDER &/OR COMMENCEMENT OF WORKS
  - SAMPLE OF PAINT SHALL BE SUBMITTED BY THE MAIN CONTRACTOR FOR ARCHITECT'S COMMENT & APPROVAL PRIOR TO PLACING ORDER &/OR COMMENCEMENT OF WORKS
  - INTELLIGENT SYSTEM SHALL BE DESIGNED & BUILT BY THE MAIN CONTRACTOR AND TO BE SUBMITTED FOR THE ARCHITECT'S COMMENT & APPROVAL. THE INTEL. SYSTEM SHALL CONTROL THE LIGHTING, A/C, FAN, 13A TRACK, EXHAUST FAN & ROLLER BLIND ETC
  - PROPOSED FAN INCLUDING SPECIFICATIONS, DIMENSIONS, CATALOGUE ETC. AND PROPOSED A/C SHALL BE SUBMITTED BY THE MAIN CONTRACTOR FOR THE ARCHITECT'S COMMENT & APPROVAL AND SHALL BE TAIWAN OR JAPAN ORIGINS
  - LOUDSPEAKER SYSTEM SHALL BE DESIGNED & BUILT BY THE MAIN CONTRACTOR AND SHOPDRAWING OF LOUDSPEAKER SYSTEM SHALL BE SUBMITTED FOR THE ARCHITECT'S COMMENT & APPROVAL PRIOR TO PLACING ORDER &/OR COMMENCEMENT OF WORKS
  - THE MAIN CONTRACTOR SHALL CO-ORDINATE WITH F.S. CONTRACTOR TO ALTER THE F.S. WORKS TO SUIT THE CASE

**LEGEND 图例**


SYMBOL 图例	NAME 名称	DIS. F.LL 安装高度
	卡式分体五匹空调 CASSETTE TYPE A/C UNIT	距地約2.9M
	掛牆分體二匹空調 SPLIT TYPE WALL-MOUNTED A/C UNIT	距地約1.8M
	EXHAUST FAN 抽气扇	距地約1.5M
	FAN 搖頭扇	距地約3.0M
	EXPOSED TYPE (WHITE) DOWN LIGHT (L.L. min 600lux) 外露式下照燈LED膽	距地約3.0M
	LOUDSPEAKER 喇叭	距地約2.8M

B.D. Ref. No. :  
 F.S.D. Ref. No. :  
 CAD Ref. :  
 Rev. Purpose Date Approved  
 TENDER 2026-04

**TENDER DRAWING**

PROJECT NAME FITTING OUT WORKS AT 5/F (PHASE 1), HEUNG TO MIDDLE SCHOOL	PROJECT NO. 1913
DRAWING TITLE REFLECTED CEILING PLAN 2	APPROVED BY TC
DRAWING NO CP-02	DATE 2026-03
CLIENT HEUNG TO MIDDLE SCHOOL	REVISION -
ARCHITECT I Architects Limited	SCALE 1:100
	DESIGNED BY TC
	DRAWN BY KLH

**I Architects Limited**  
 12 Cheung Yee Street, Kowloon, HK  
 Tel: 852-2115 8332 Fax: 852-2115 8335  
 Email: info@iarchitects.com.hk

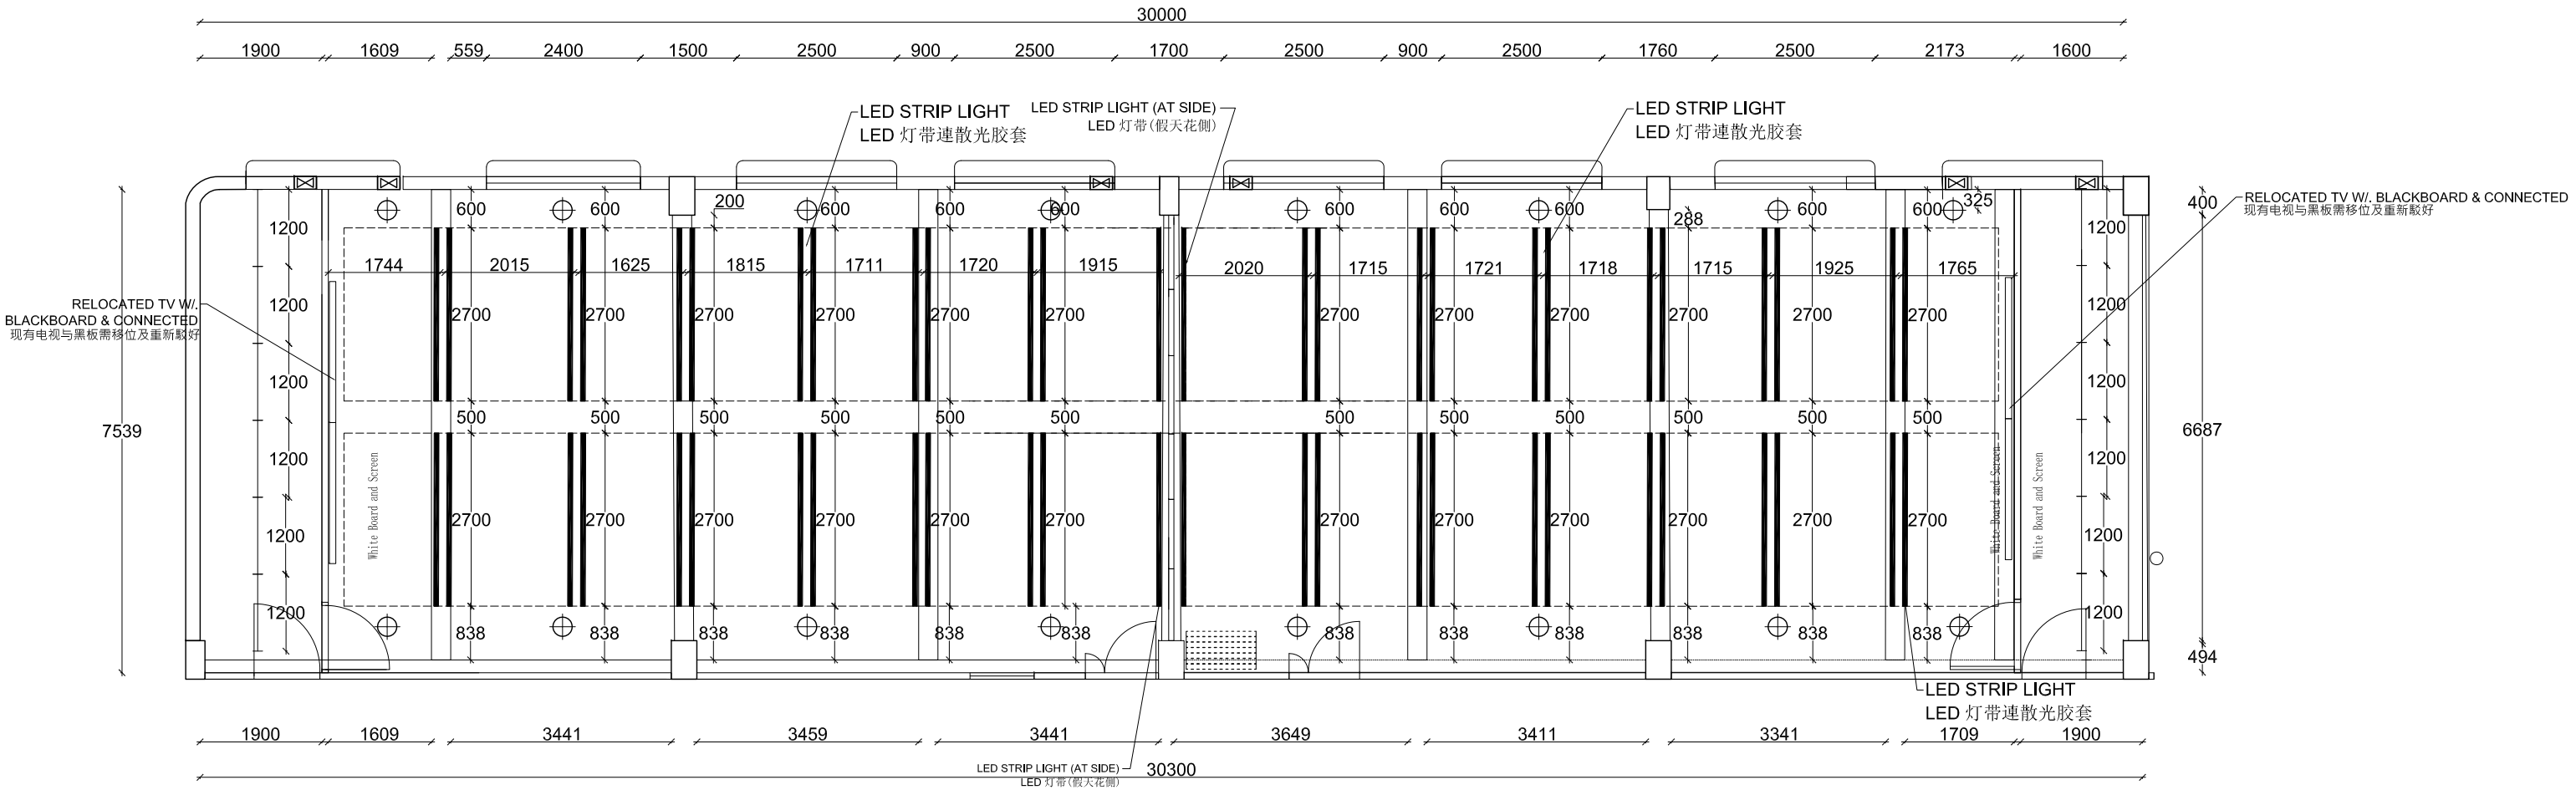

**A LIGHT FIXTURE PLAN 灯具尺寸图**

**REMARKS**


- This drawing and the contents are the copyright of I Architects Ltd.
- No part of the drawing and the design contained herein may be reproduced without the prior written consent of a director of I Architects Ltd.
- Do not take measurements directly from this drawing.
- Check and verify all dimensions on site by the contractor
- Read this drawing in conjunction with the specifications and all other related drawings.
- Notify the Architect immediately of any discrepancy found herein.
- Measurement shown is indicative only. It should be verified on site.

- NOTES:**
1. SAMPLES & SHOPDRAWINGS FOR INTELLIGENT SYSTEM TO CONTROL LIGHTING, ELECT.TRACK, FAN, ELECT.CURTAIN, LOUDSPEAKER SYSTEM, TV ETC. TO BE SUBMITTED FOR THE ARCHITECT'S COMMENT AND APPROVAL PRIOR TO PLACING ORDER &/OR COMMENCEMENT OF WORKS
  2. SAMPLES OF LIGHTING STRIP SHALL BE SUBMITTED FOR THE ARCHITECT'S COMMENT & APPROVAL PRIOR TO PLACING ORDER &/OR COMMENCEMENT OF WORKS

B.D. Ref. No. :	
F.S.D. Ref. No. :	
CAD Ref. :	
Rev.	Purpose
-	TENDER
Date	2026-04
Approved	

**TENDER DRAWING**

PROJECT NAME FITTING OUT WORKS AT 5/F (PHASE 1), HEUNG TO MIDDLE SCHOOL		PROJECT NO. 1913	
DRAWING TITLE REFLECTED CEILING PLAN 3		APPROVED BY TC	DATE 2026-03
DRAWING NO CP-03		REVISION -	SCALE 1:100
CLIENT HEUNG TO MIDDLE SCHOOL		DESIGNED BY TC	DRAWN BY KLH
ARCHITECT I Architects Limited 12 Cheung Yee Street, Kowloon, HK Tel: 852-2115 8122 Fax: 852-2115 8125 Email: info@iarchitects.com.hk			

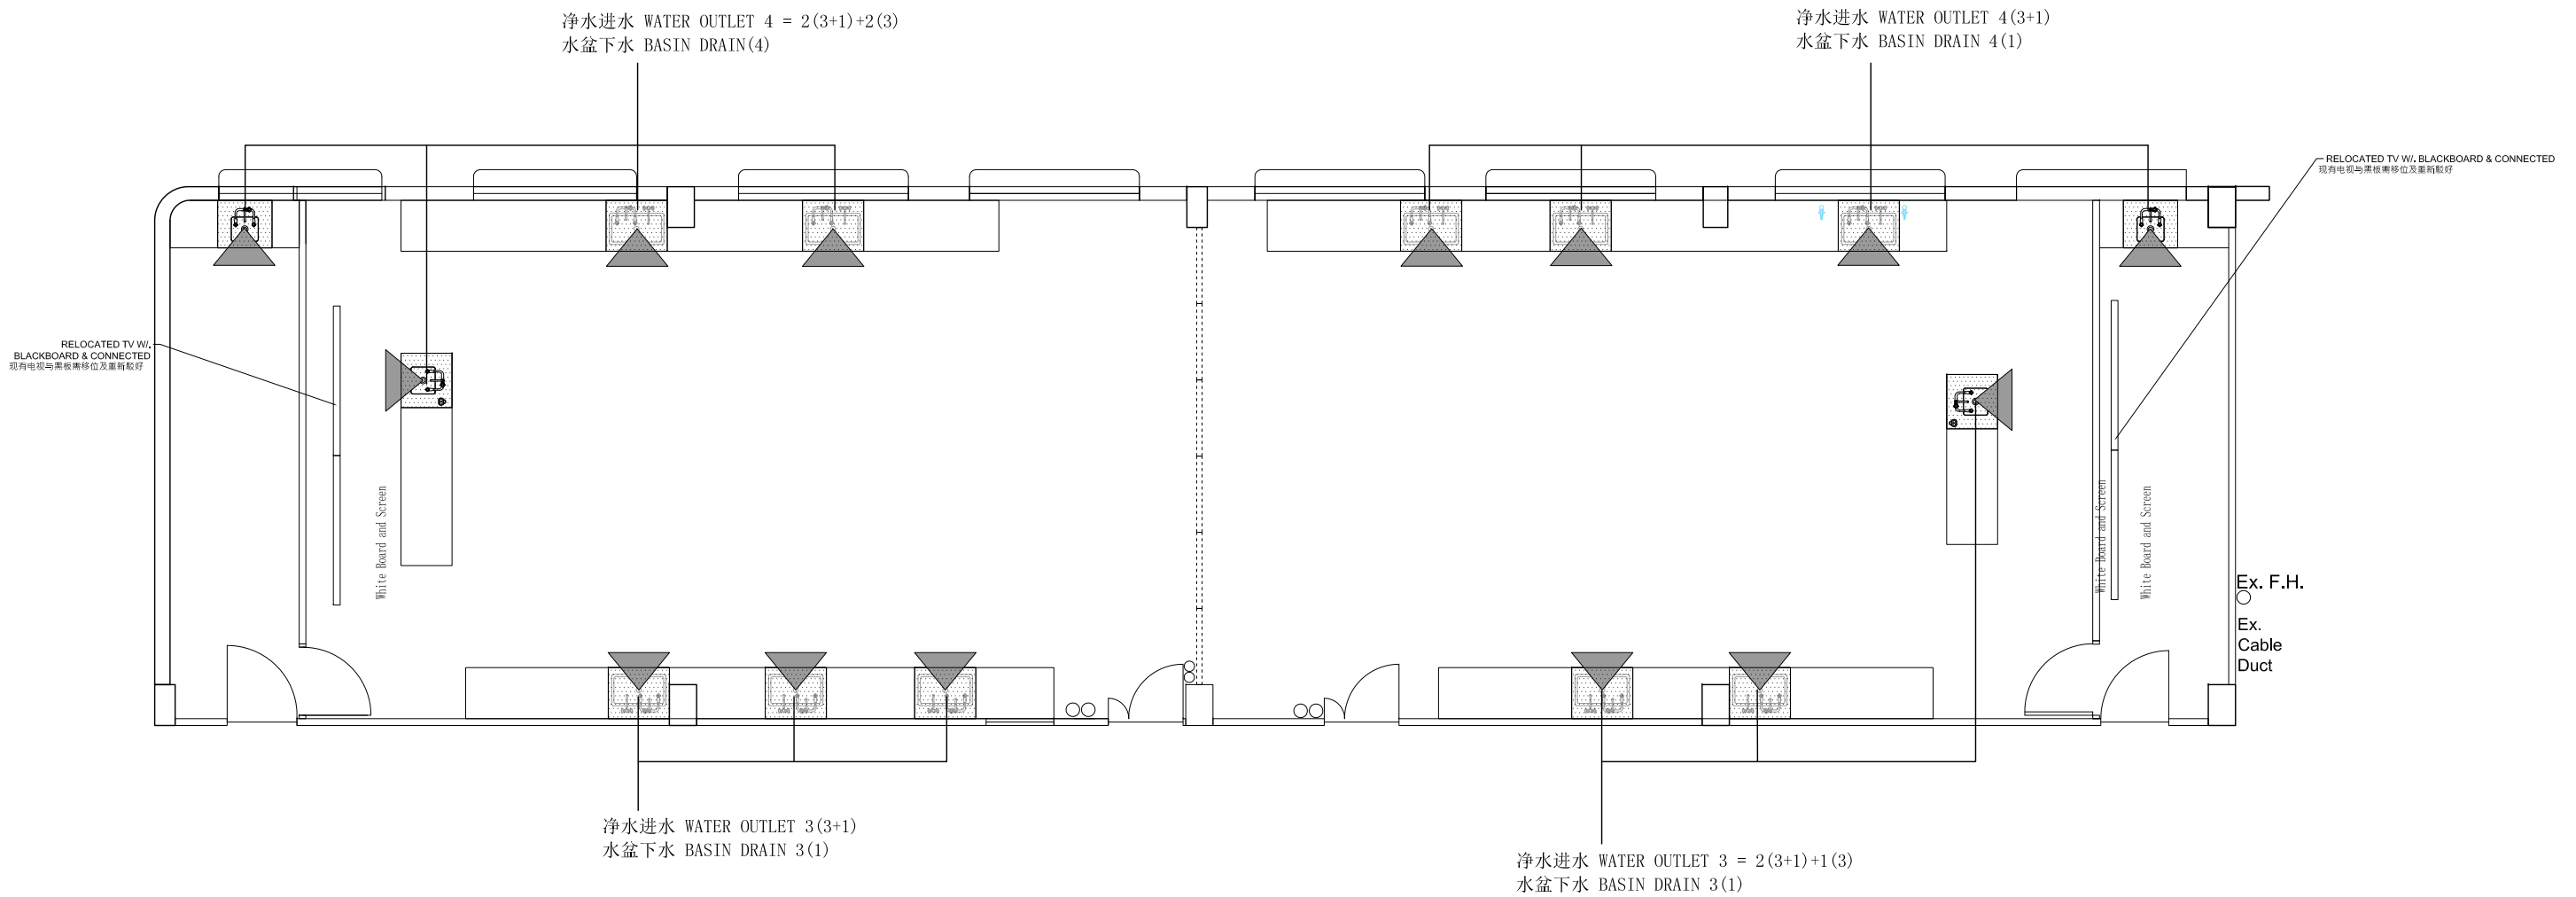

A

# P/D PLAN 水位布置图

## REMARKS


- This drawing and the contents are the copyright of I Architects Ltd.
- No part of the drawing and the design contained herein may be reproduced without the prior written consent of a director of I Architects Ltd.
- Do not take measurements directly from this drawing.
- Check and verify all dimensions on site by the contractor
- Read this drawing in conjunction with the specifications and all other related drawings.
- Notify the Architect immediately of any discrepancy found herein.
- Measurement shown is indicative only. It should be verified on site.

B.D. Ref. No. :	
F.S.D. Ref. No. :	
CAD Ref. :	
Rev.	Purpose
-	TENDER
Date	2026-04
Approved	

**TENDER DRAWING**

PROJECT NAME FITTING OUT WORKS AT 5/F (PHASE 1), HEUNG TO MIDDLE SCHOOL		PROJECT NO. 1913
DRAWING TITLE P/D PLAN		APPROVED BY TC
DRAWING NO PD-01		DATE 2026-03
CLIENT HEUNG TO MIDDLE SCHOOL		REVISION -
ARCHITECT I Architects Limited		SCALE 1:100
		DRAWN BY KLH

**I Architects Limited**  
 11/F, 1177, Colwell Place  
 12 Cheung Yee Street, Kowloon, HK  
 Tel: 852-2115 8122 Fax: 852-2115 8125  
 Email: info@iarchitects.com.hk

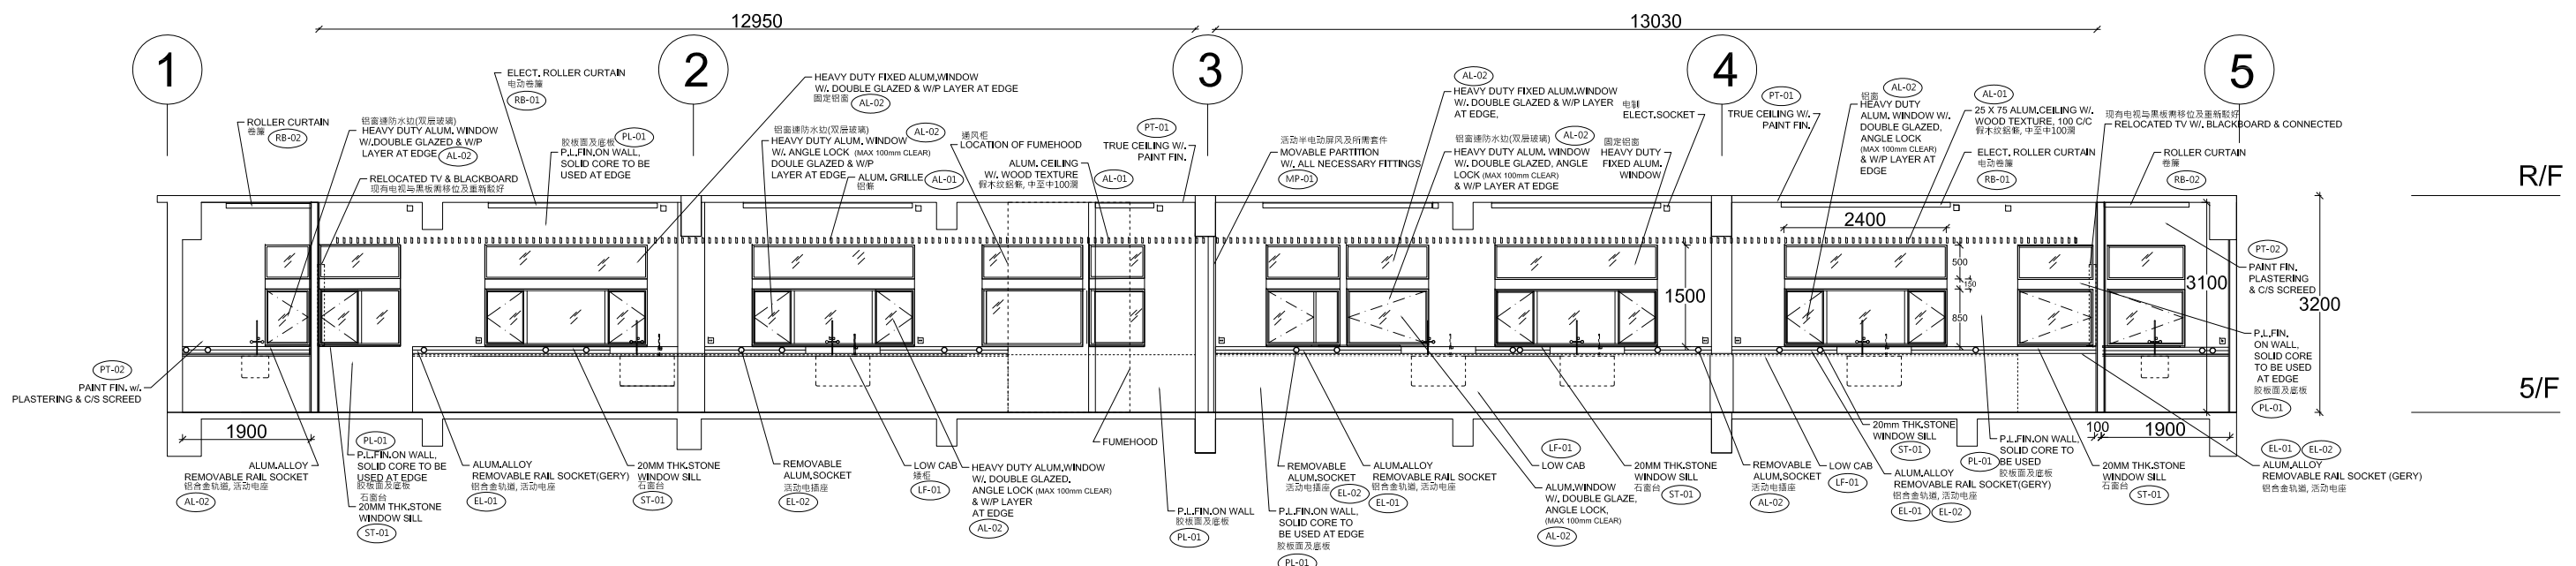

**A ELEVATION A**  
立面图 A

**REMARKS**

- This drawing and the contents are the copyright of I Architects Ltd.
- No part of the drawing and the design contained herein may be reproduced without the prior written consent of a director of I Architects Ltd.
- Do not take measurements directly from this drawing.
- Check and verify all dimensions on site by the contractor
- Read this drawing in conjunction with the specifications and all other related drawings.
- Notify the Architect immediately of any discrepancy found herein.
- Measurement shown is indicative only. It should be verified on site.

**NOTES:**


1. SAMPLES & SHOPDRAWINGS FOR INTELLIGENT SYSTEM TO CONTROL LIGHTING, ELECT.TRACK, FAN, ELECT.ROLLER BLIND, LOUDSPEAKER SYSTEM, TV ETC. TO BE SUBMITTED FOR THE ARCHITECT'S COMMENT AND APPROVAL PRIOR TO PLACING ORDER &/OR COMMENCEMENT OF WORKS
2. SHOPDRAWINGS FOR SEMI-AUTO MOVABLE PARTITION, LOUDSPEAKER, ITEMS AS NECESSARY, TO BE SUBMITTED FOR THE ARCHITECT'S COMMENT AND APPROVAL PRIOR TO PLACING ORDER &/OR COMMENCEMENT OF WORKS
3. NO BLACK LINE EDGE IS VISIBLE FOR P.L. SOLID CORE P.L. IS USED.
4. ALL ROLLER BLIND IN LABS. SHALL BE ELECTRICAL AND BLACKOUT, CONNECTING TO INTELLIGENT SYSTEM

B.D. Ref. No. :	F.S.D. Ref. No. :	CAD Ref. :
Rev.	Purpose	Date
-	TENDER	2026-04

**TENDER DRAWING**

PROJECT NAME <b>FITTING OUT WORKS AT 5/F (PHASE 1), HEUNG TO MIDDLE SCHOOL</b>	PROJECT NO. <b>1913</b>
DRAWING TITLE <b>ELEVATION A</b>	APPROVED BY TC
DRAWING NO <b>EL-01</b>	DATE <b>2026-03</b>
CLIENT <b>HEUNG TO MIDDLE SCHOOL</b>	REVISION -
	SCALE <b>1:100</b>
	DESIGNED BY TC
	DRAWN BY KLH
	ARCHITECT <b>I Architects Limited</b>

R/F  
5/F

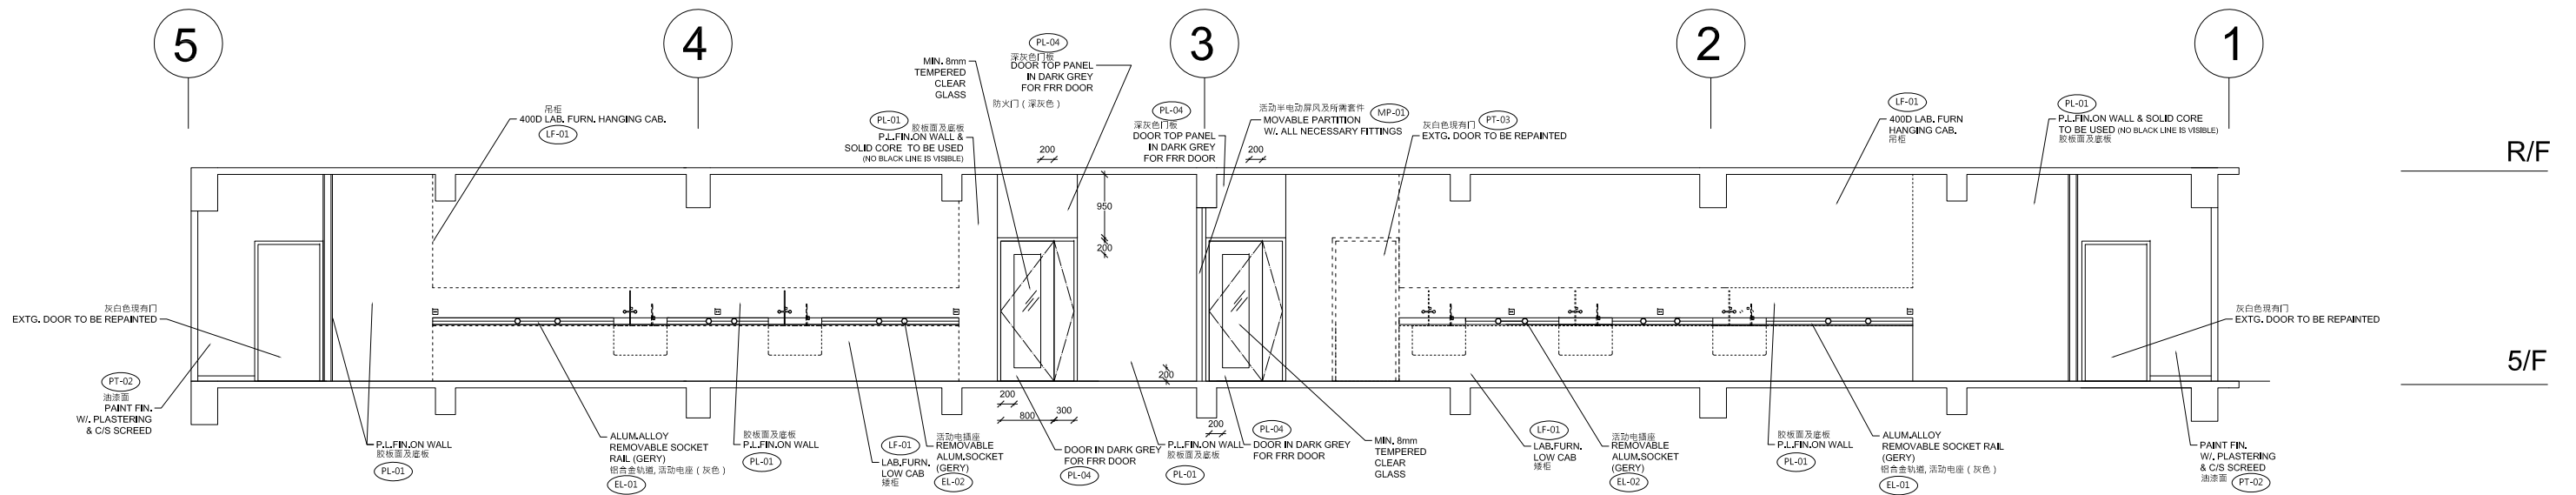

**A** ELEVATION B  
立面图 B

**REMARKS**

- This drawing and the contents are the copyright of I Architects Ltd.
- No part of the drawing and the design contained herein may be reproduced without the prior written consent of a director of I Architects Ltd.
- Do not take measurements directly from this drawing.
- Check and verify all dimensions on site by the contractor
- Read this drawing in conjunction with the specifications and all other related drawings.
- Notify the Architect immediately of any discrepancy found herein.
- Measurement shown is indicative only. It should be verified on site.


**NOTES:**

1. SAMPLES & SHOPDRAWINGS FOR INTELLIGENT SYSTEM TO CONTROL LIGHTING, ELECT.TRACK, FAN, ELECT.CURTAIN, LOUDSPEAKER SYSTEM, TV ETC. TO BE SUBMITTED FOR THE ARCHITECT'S COMMENT AND APPROVAL PRIOR TO PLACING ORDER &/OR COMMENCEMENT OF WORKS
2. SHOPDRAWINGS FOR SEMI-AUTO MOVABLE PARTITION, LOUDSPEAKER, ITEMS AS NECESSARY, TO BE SUBMITTED FOR THE ARCHITECT'S COMMENT AND APPROVAL PRIOR TO PLACING ORDER &/OR COMMENCEMENT OF WORKS
3. NO BLACK LINE EDGE IS VISIBLE FOR P.L. SOLID CORE P.L. IS USED.

B.D. Ref. No. :	
F.S.D. Ref. No. :	
CAD Ref. :	
Rev.	Purpose
-	TENDER
Date	2026-04
Approved	

**TENDER DRAWING**

PROJECT NAME <b>FITTING OUT WORKS AT 5/F (PHASE 1), HEUNG TO MIDDLE SCHOOL</b>		PROJECT NO. <b>1913</b>	
DRAWING TITLE <b>ELEVATION B</b>		APPROVED BY TC	DATE 2026-03
DRAWING NO. EL-02		REVISION -	SCALE 1:100
CLIENT HEUNG TO MIDDLE SCHOOL		DESIGNED BY TC	DRAWN BY KLH
ARCHITECT <b>I Architects Limited</b> 116-117, 119-121, Colwell Place 12 Cheung Yee Street, Kowloon, HK Tel: 852-2115 8122 Fax: 852-2115 8125 Email: info@iarchitects.com.hk			

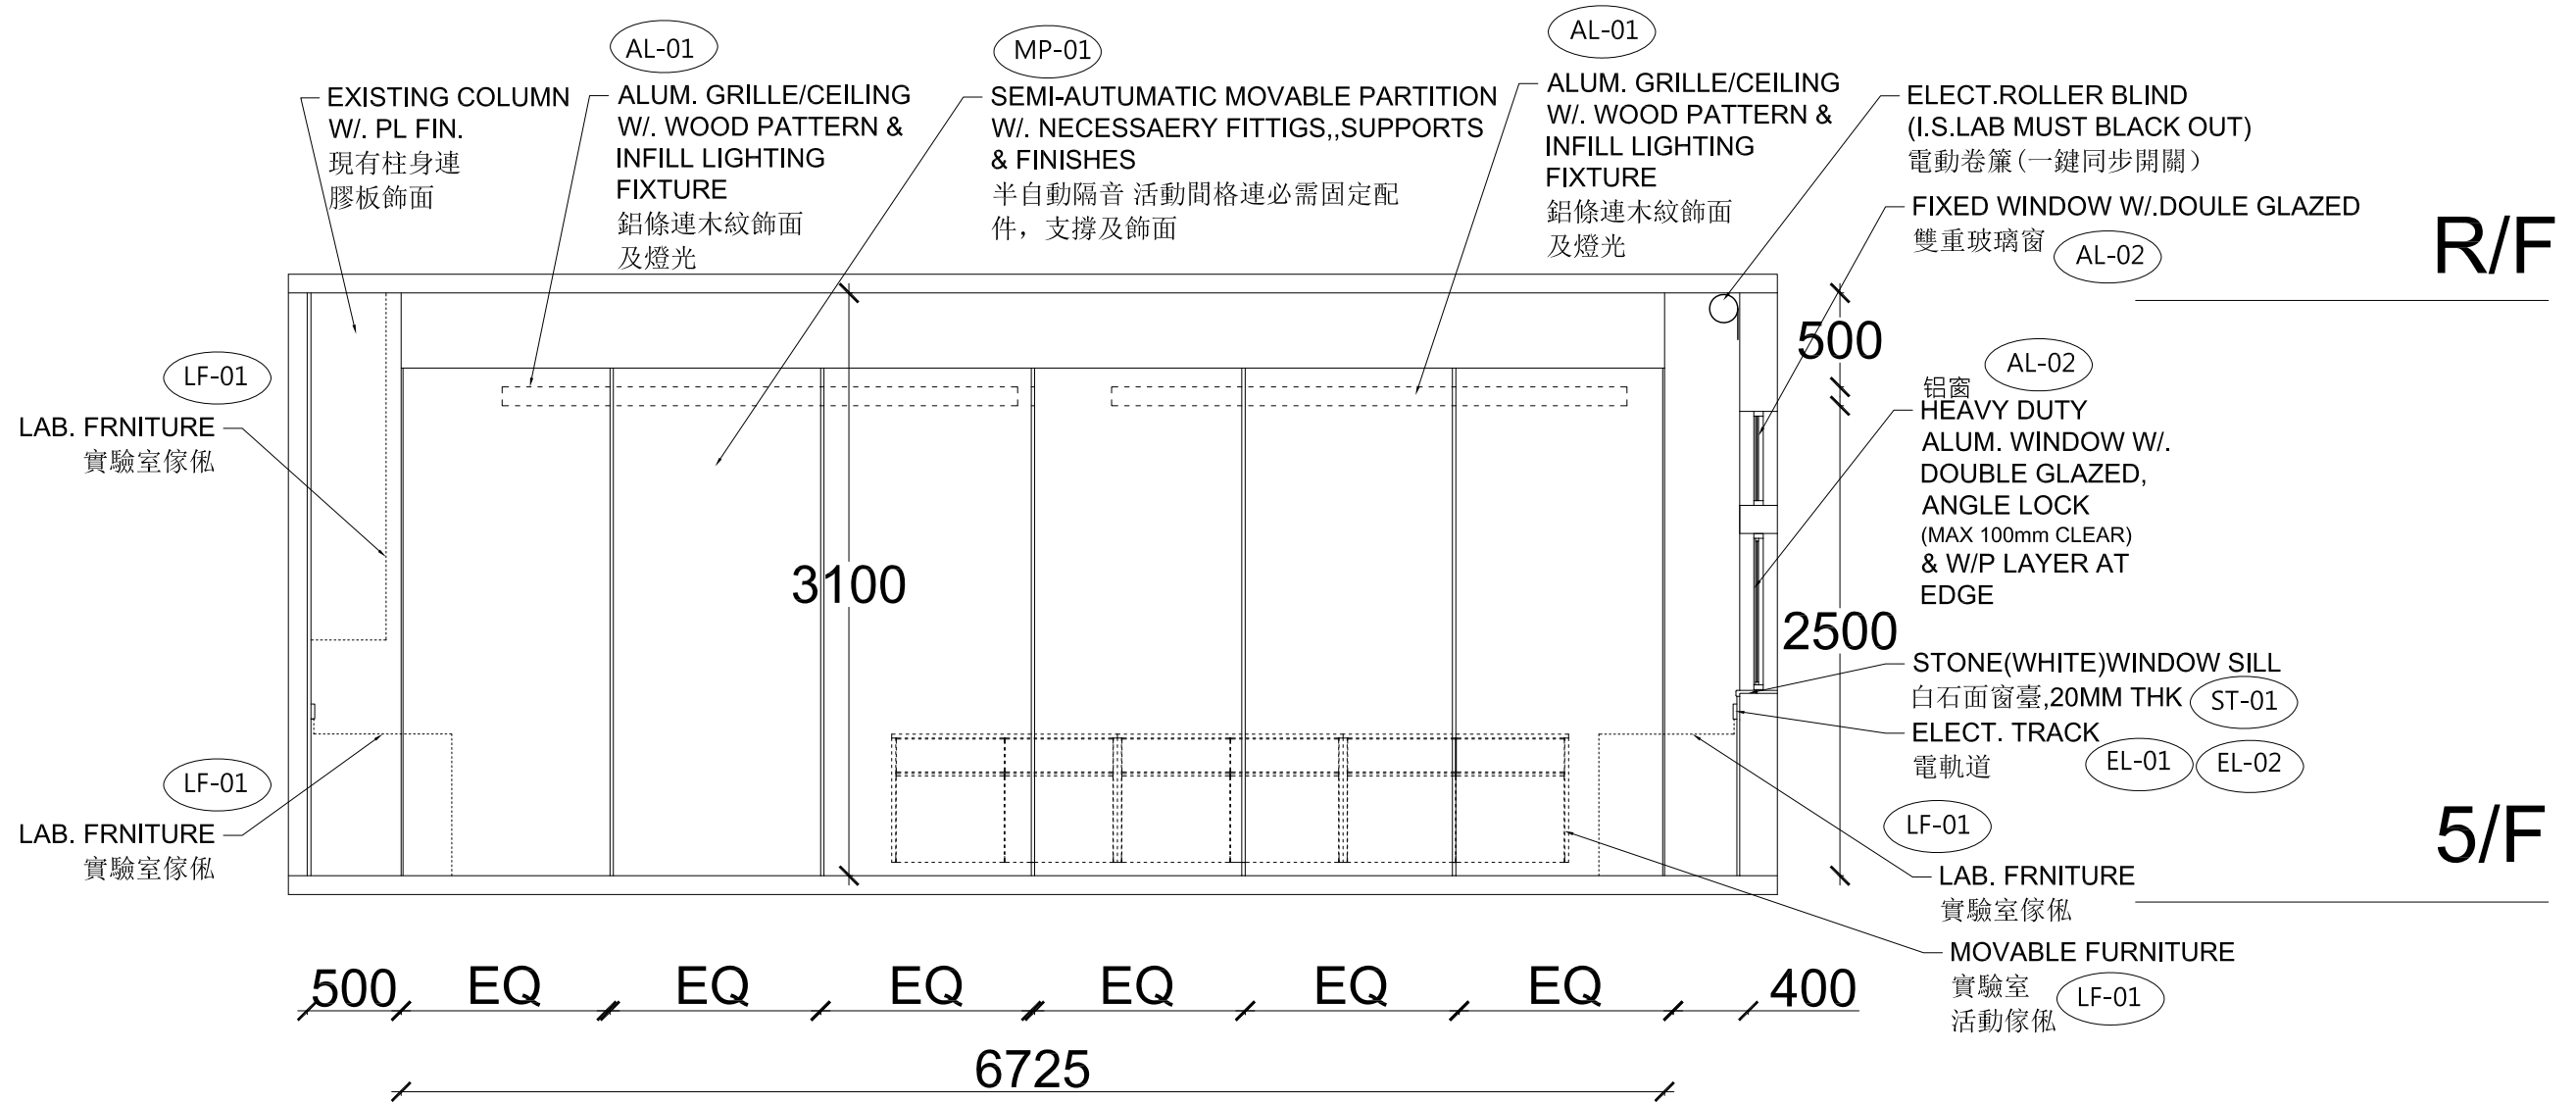

**A** **ELEVATION C**  
**立面图 C**

**REMARKS**


- This drawing and the contents are the copyright of I Architects Ltd.
- No part of the drawing and the design contained herein may be reproduced without the prior written consent of a director of I Architects Ltd.
- Do not take measurements directly from this drawing.
- Check and verify all dimensions on site by the contractor
- Read this drawing in conjunction with the specifications and all other related drawings.
- Notify the Architect immediately of any discrepancy found herein.
- Measurement shown is indicative only. It should be verified on site.

- NOTES:**
1. SAMPLES & SHOPDRAWINGS FOR INTELLIGENT SYSTEM TO CONTROL LIGHTING, ELECT. TRACK, FAN, ELECT. CURTAIN, LOUDSPEAKER SYSTEM, TV ETC. TO BE SUBMITTED FOR THE ARCHITECT'S COMMENT AND APPROVAL PRIOR TO PLACING ORDER &/OR COMMENCEMENT OF WORKS
  2. SHOPDRAWINGS FOR SEMI-AUTO MOVABLE PARTITION, LOUDSPEAKER, ITEMS AS NECESSARY, TO BE SUBMITTED FOR THE ARCHITECT'S COMMENT AND APPROVAL PRIOR TO PLACING ORDER &/OR COMMENCEMENT OF WORKS
  3. NO BLACK LINE EDGE IS VISIBLE FOR P.L. SOLID CORE P.L. IS USED.

B.D. Ref. No. :  
F.S.D. Ref. No. :  
CAD Ref. :  
Rev. Purpose Date Approved  
TENDER 2026-04

**TENDER DRAWING**

PROJECT NAME FITTING OUT WORKS AT 5/F (PHASE 1), HEUNG TO MIDDLE SCHOOL	PROJECT NO. 1913
DRAWING TITLE ELEVATION C	APPROVED BY TC DATE 2026-03
DRAWING NO EL-03	REVISION - SCALE 1:40
CLIENT HEUNG TO MIDDLE SCHOOL	DESIGNED BY TC DRAWN BY KLH
ARCHITECT <b>I Architects Limited</b> 12 Cheung Yee Street, Kowloon, HK Tel: 852-2115 8122 Fax: 852-2115 8125 Email: info@iarchitects.com.hk	

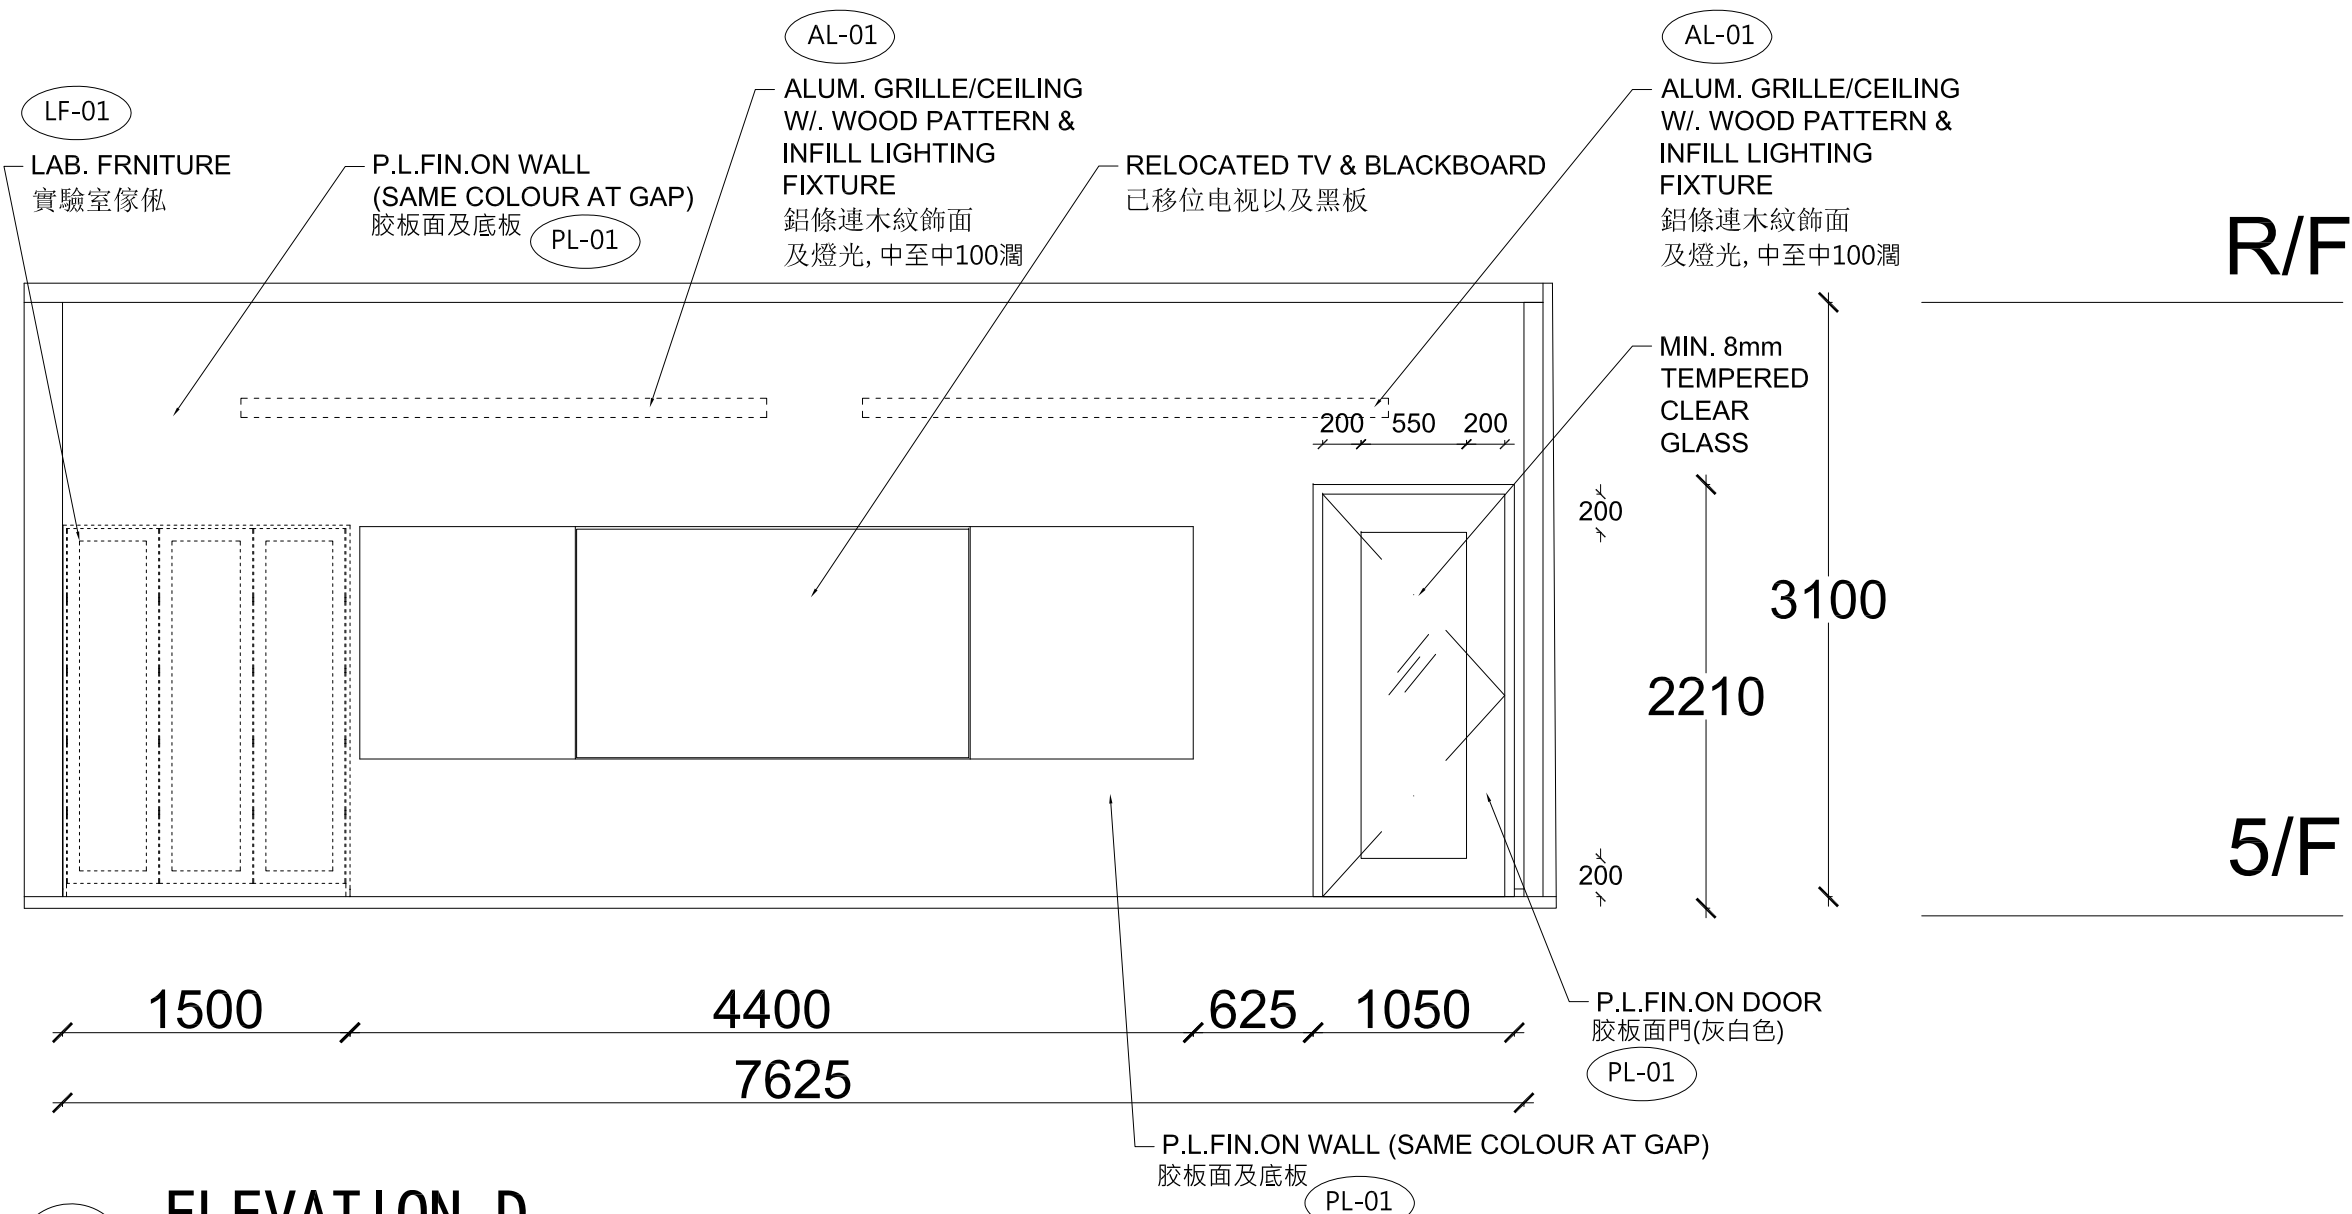

**A** ELEVATION D  
立面图 D

**REMARKS**


- This drawing and the contents are the copyright of I Architects Ltd.
- No part of the drawing and the design contained herein may be reproduced without the prior written consent of a director of I Architects Ltd.
- Do not take measurements directly from this drawing.
- Check and verify all dimensions on site by the contractor
- Read this drawing in conjunction with the specifications and all other related drawings.
- Notify the Architect immediately of any discrepancy found herein.
- Measurement shown is indicative only. It should be verified on site.

- NOTES:**
1. SAMPLES & SHOPDRAWINGS FOR INTELLIGENT SYSTEM TO CONTROL LIGHTING, ELECT.TRACK, FAN, ELECT.CURTAIN, LOUDSPEAKER SYSTEM, TV ETC. TO BE SUBMITTED FOR THE ARCHITECT'S COMMENT AND APPROVAL PRIOR TO PLACING ORDER &/OR COMMENCEMENT OF WORKS
  2. SHOPDRAWINGS FOR SEMI-AUTO MOVABLE PARTITION, LOUDSPEAKER, ITEMS AS NECESSARY, TO BE SUBMITTED FOR THE ARCHITECT'S COMMENT AND APPROVAL PRIOR TO PLACING ORDER &/OR COMMENCEMENT OF WORKS
  3. NO BLACK LINE EDGE IS VISIBLE FOR P.L. SOLID CORE P.L. IS USED.
  4. TV.& LOUDSPEAKERS ARE WELL CONNECTED & FUNCTION.

B.D. Ref. No. :	
F.S.D. Ref. No. :	
CAD Ref. :	
Rev.	Purpose
-	TENDER
Date	2026-04
Approved	

**TENDER DRAWING**

PROJECT NAME FITTING OUT WORKS AT 5/F (PHASE 1), HEUNG TO MIDDLE SCHOOL		PROJECT NO. 1913	
DRAWING TITLE ELEVATION D		APPROVED BY TC	DATE 2026-03
DRAWING NO. EL-04		REVISION -	SCALE 1:40
CLIENT HEUNG TO MIDDLE SCHOOL		DESIGNED BY TC	DRAWN BY KLH
ARCHITECT 		I Architects Limited 12 Cheung Yee Street, Kowloon, HK Tel: 852-2115 8122 Fax: 852-2115 8125 Email: info@iarchitects.com.hk	

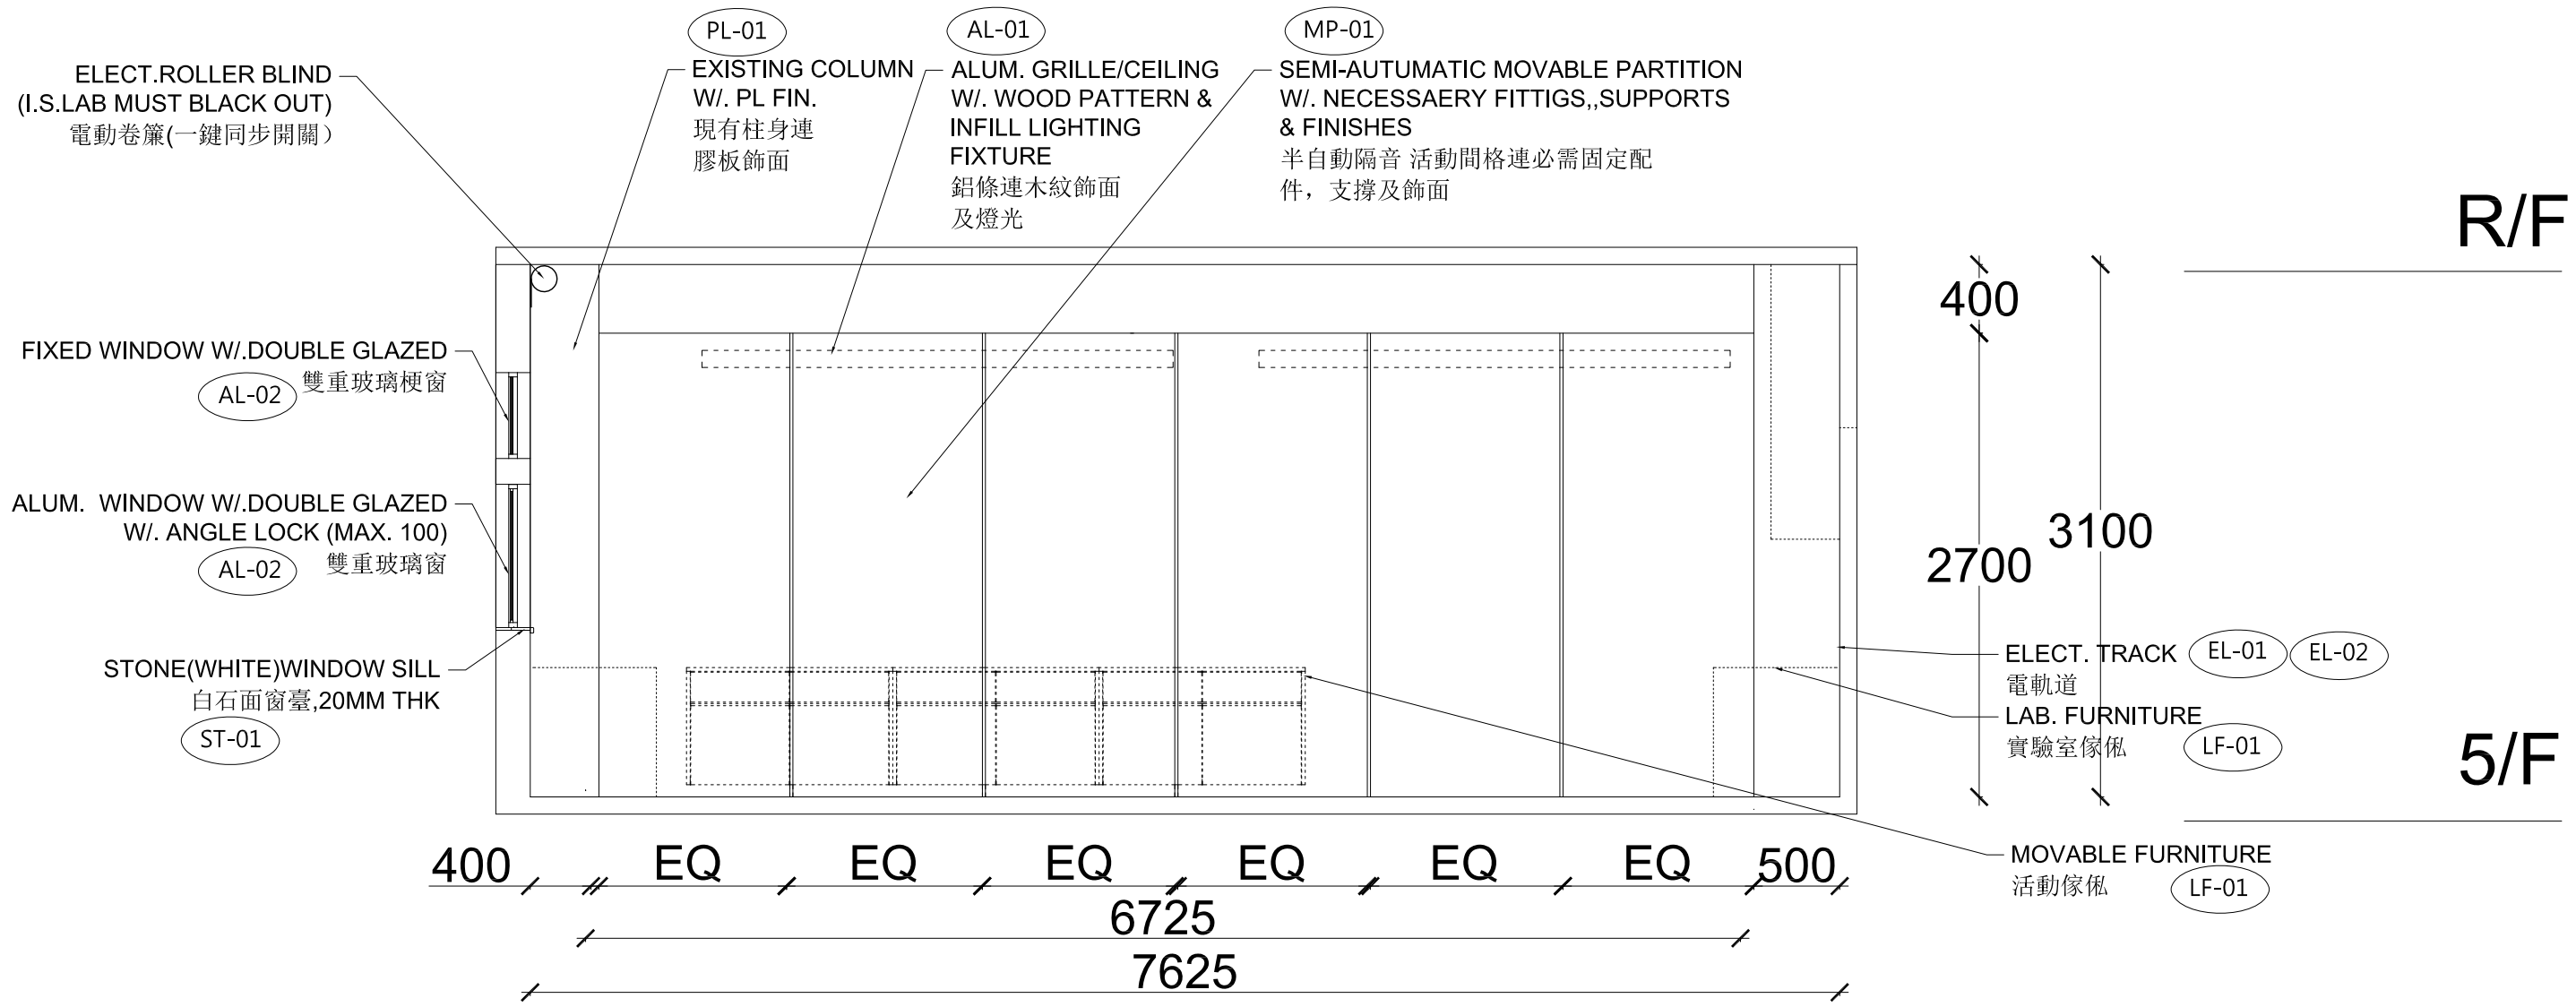

**A** ELEVATION E  
立面图 E


**REMARKS**  
 - This drawing and the contents are the copyright of I Architects Ltd.  
 - No part of the drawing and the design contained herein may be reproduced without the prior written consent of a director of I Architects Ltd.  
 - Do not take measurements directly from this drawing.  
 - Check and verify all dimensions on site by the contractor  
 - Read this drawing in conjunction with the specifications and all other related drawings.  
 - Notify the Architect immediately of any discrepancy found herein.  
 - Measurement shown is indicative only. It should be verified on site.

- NOTES:**
1. I.S.LAB - BROWN COLOUR PL ON SEMI-AUTO MOVABLE PARTITION (PL-02)  
 BIO LAB - RED COLOUR PL ON SEMI-AUTO MOVABLE PARTITION (PL-03)
  2. I.S.LAB MUST BE BLACK OUT THOROUGHLY
  3. SAMPLES & SHOPDRAWINGS FOR INTELLIGENT SYSTEM TO CONTROL LIGHTING, ELECT.TRACK, FAN, ELECT.CURTAIN, LOUDSPEAKER SYSTEM, TV ETC. TO BE SUBMITTED FOR THE ARCHITECT'S COMMENT AND APPROVAL PRIOR TO PLACING ORDER &/OR COMMENCEMENT OF WORKS
  4. SHOPDRAWINGS FOR SEMI-AUTO MOVABLE PARTITION, LOUDSPEAKER, ITEMS AS NECESSARY, TO BE SUBMITTED FOR THE ARCHITECT'S COMMENT AND APPROVAL PRIOR TO PLACING ORDER &/OR COMMENCEMENT OF WORKS
  5. NO BLACK LINE EDGE IS VISIBLE FOR P.L. SOLID CORE P.L. IS USED.

B.D. Ref. No. :  
 F.S.D. Ref. No. :  
 CAD Ref. :  
 Rev. Purpose Date Approved  
 TENDER 2026-04

**TENDER DRAWING**

PROJECT NAME FITTING OUT WORKS AT 5/F (PHASE 1), HEUNG TO MIDDLE SCHOOL		PROJECT NO. 1913	
DRAWING TITLE ELEVATION E		APPROVED BY TC	DATE 2026-03
DRAWING NO EL-05		REVISION -	SCALE 1:40
CLIENT HEUNG TO MIDDLE SCHOOL		DESIGNED BY TC	DRAWN BY KLH
ARCHITECT I Architects Limited 12 Cheung Yee Street, Kowloon, HK Tel: 852-2115 8122 Fax: 852-2115 8125 Email: info@iarchitects.com.hk			

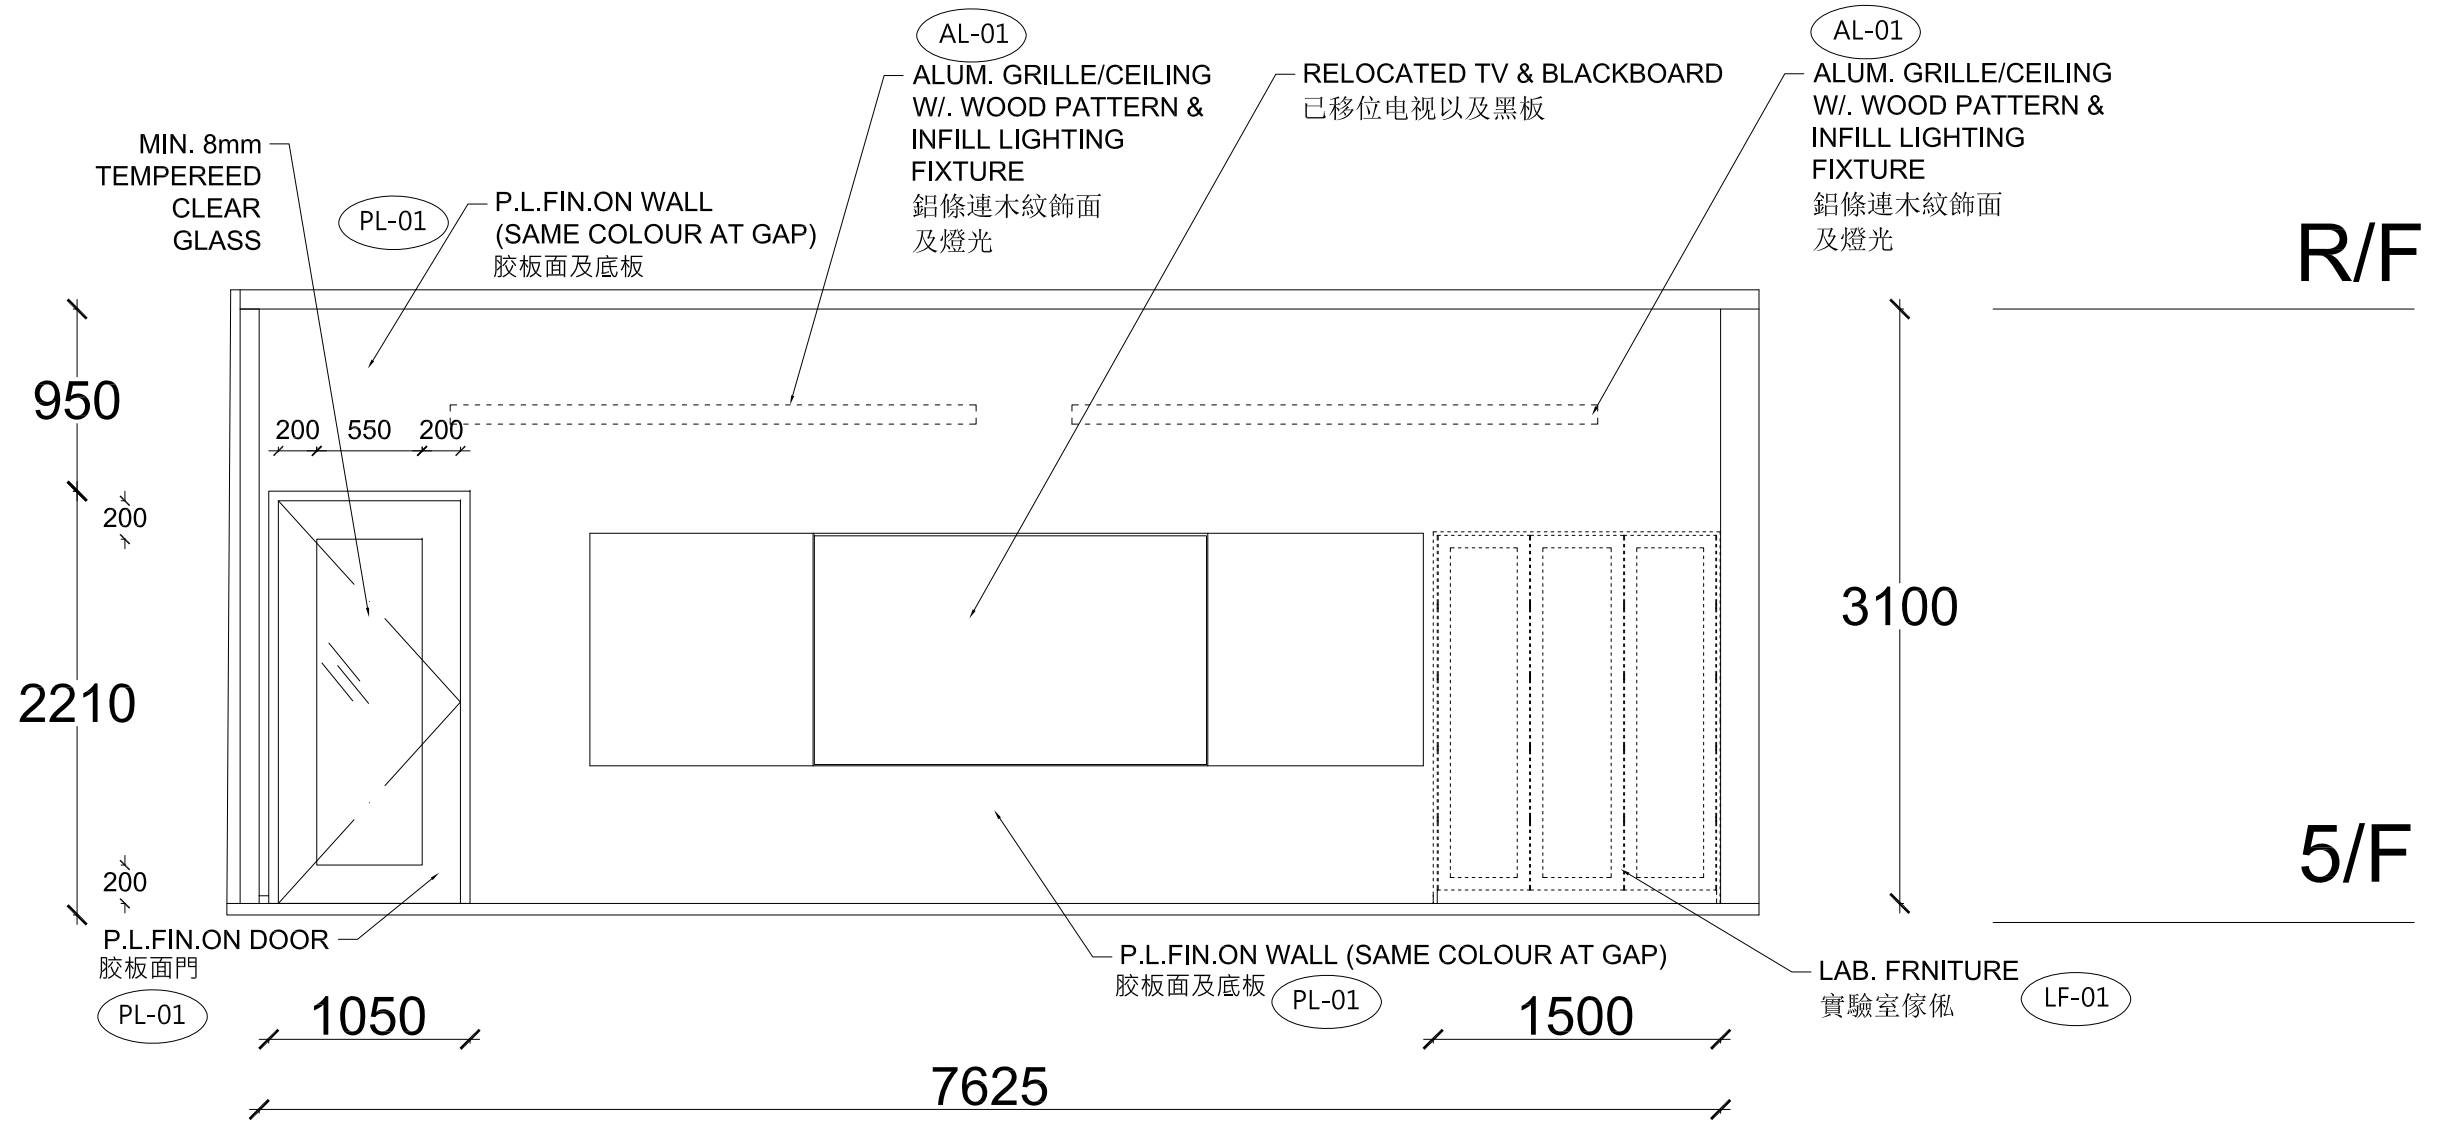

**A** ELEVATION F  
立面图 F

**REMARKS**

- This drawing and the contents are the copyright of I Architects Ltd.  
 - No part of the drawing and the design contained herein may be reproduced without the prior written consent of a director of I Architects Ltd.  
 - Do not take measurements directly from this drawing.  
 - Check and verify all dimensions on site by the contractor  
 - Read this drawing in conjunction with the specifications and all other related drawings.  
 - Notify the Architect immediately of any discrepancy found herein.  
 - Measurement shown is indicative only. It should be verified on site.


**NOTES:**

1. SAMPLES & SHOPDRAWINGS FOR INTELLIGENT SYSTEM TO CONTROL LIGHTING, ELECT.TRACK, FAN, ELECT.CURTAIN, LOUDSPEAKER SYSTEM, TV ETC. TO BE SUBMITTED FOR THE ARCHITECT'S COMMENT AND APPROVAL PRIOR TO PLACING ORDER &/OR COMMENCEMENT OF WORKS
2. SHOPDRAWINGS FOR SEMI-AUTO MOVABLE PARTITION, LOUDSPEAKER, ITEMS AS NECESSARY, TO BE SUBMITTED FOR THE ARCHITECT'S COMMENT AND APPROVAL PRIOR TO PLACING ORDER &/OR COMMENCEMENT OF WORKS
3. NO BLACK LINE EDGE IS VISIBLE FOR P.L. SOLID CORE P.L. SHALL BE USED.  
EXISTING TV SHALL BE PROTECTED & DISCONNECTED AS WELL AS RELOCATED IN NEW POSITION WITH WELL CONNECTED IN TERMS OF POWER & SIGNAL.

B.D. Ref. No. :	
F.S.D. Ref. No. :	
CAD Ref. :	
Rev.	Purpose
-	TENDER
Date	2026-04
Approved	

**TENDER DRAWING**

PROJECT NAME FITTING OUT WORKS AT 5/F (PHASE 1), HEUNG TO MIDDLE SCHOOL		PROJECT NO. 1913	
DRAWING TITLE ELEVATION F		APPROVED BY TC	DATE 2026-03
DRAWING NO. EL-06		REVISION -	SCALE 1:40
CLIENT HEUNG TO MIDDLE SCHOOL		DESIGNED BY TC	DRAWN BY KLH
ARCHITECT 		I Architects Limited 12 Cheung Yee Street, Kowloon, HK Tel: 852-2111 8122 Fax: 852-2111 8125 Email: info@iarchitects.com.hk	

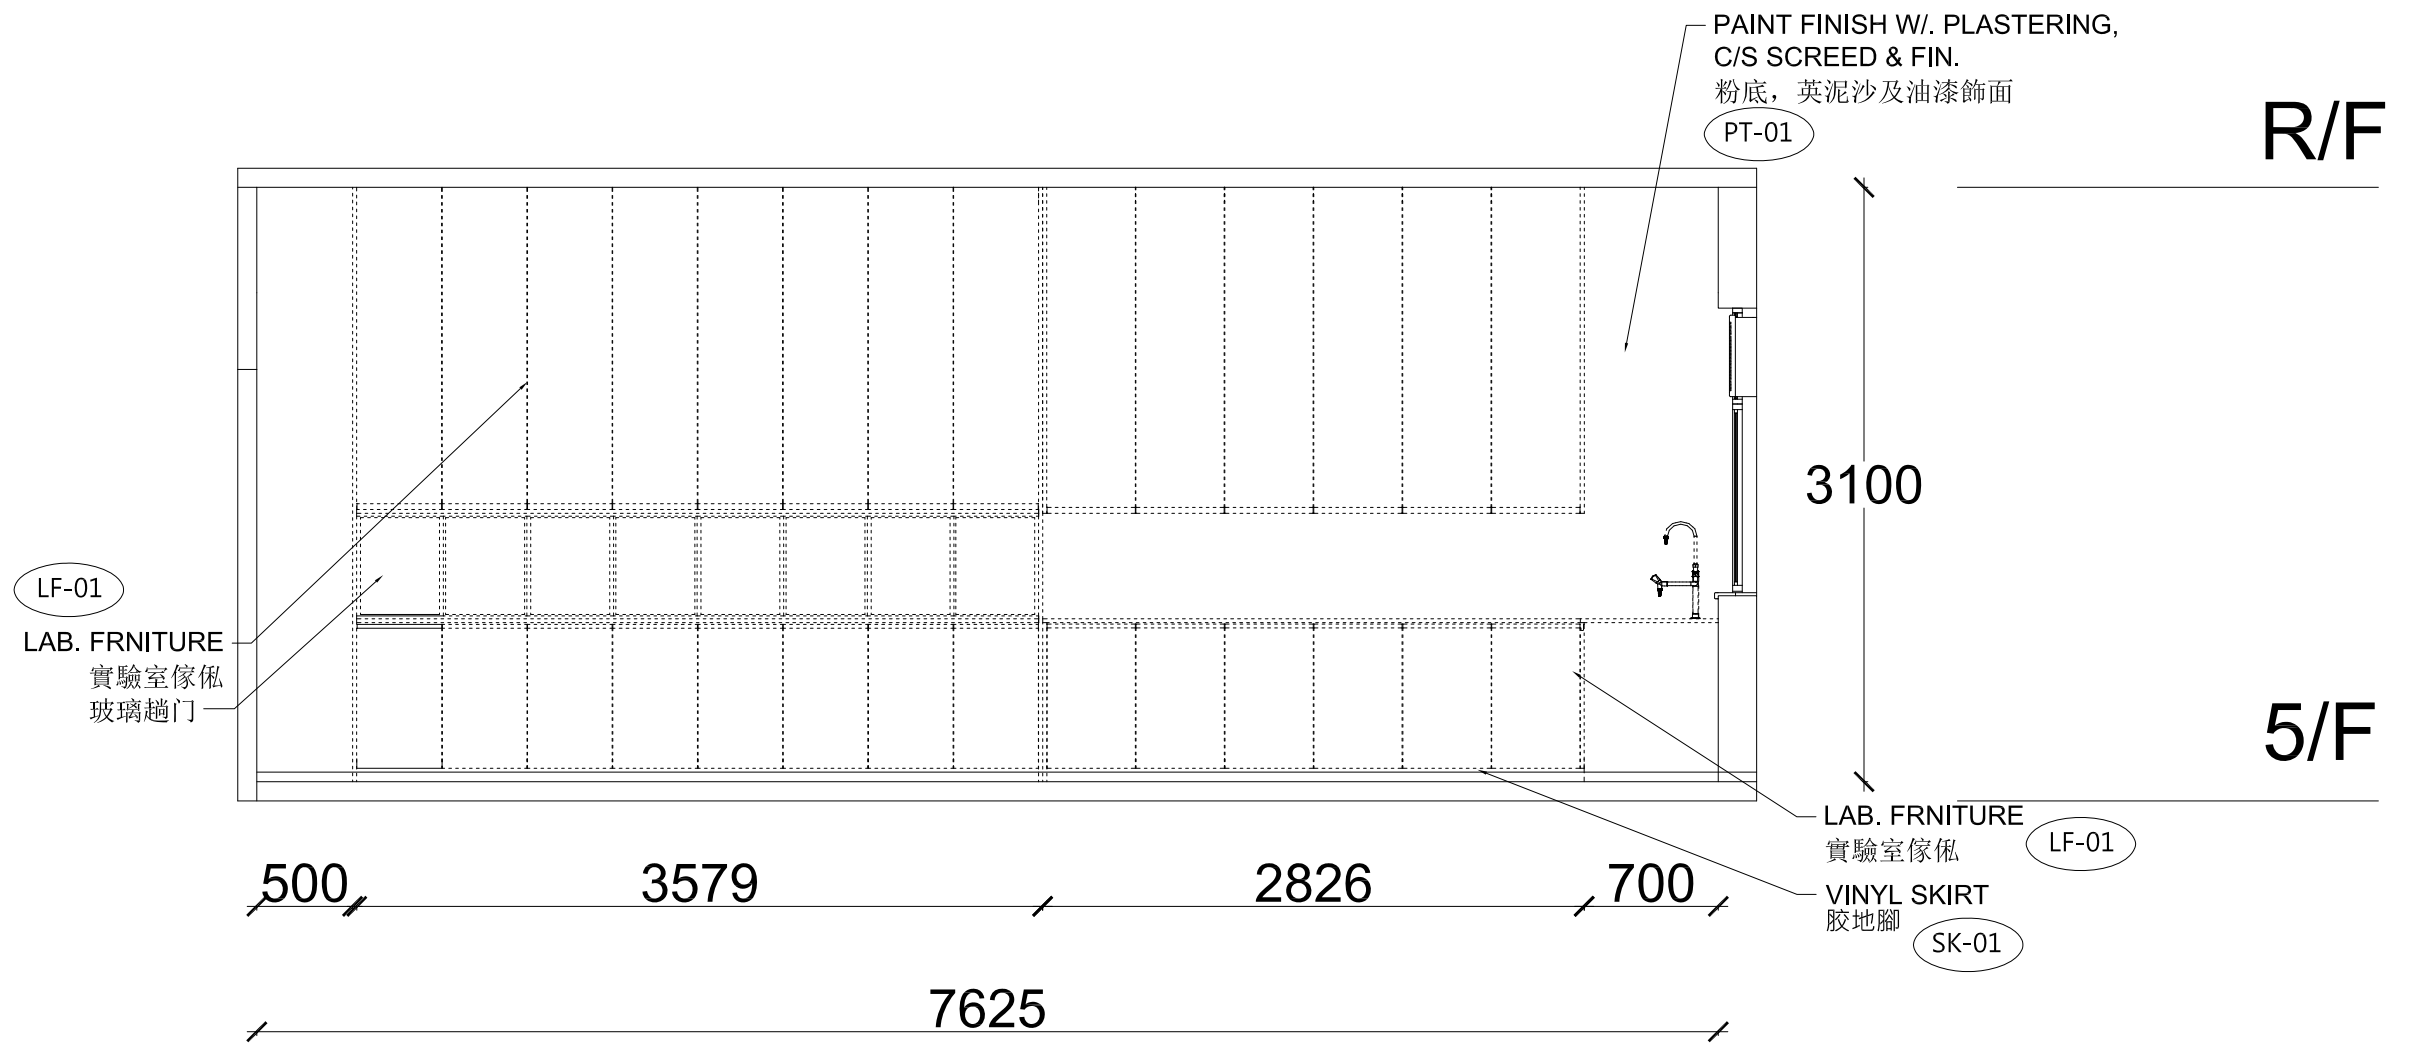


**A** ELEVATION G  
立面图 G


**REMARKS**

- This drawing and the contents are the copyright of I Architects Ltd.
- No part of the drawing and the design contained herein may be reproduced without the prior written consent of a director of I Architects Ltd.
- Do not take measurements directly from this drawing.
- Check and verify all dimensions on site by the contractor
- Read this drawing in conjunction with the specifications and all other related drawings.
- Notify the Architect immediately of any discrepancy found herein.
- Measurement shown is indicative only. It should be verified on site.

B.D. Ref. No. :	
F.S.D. Ref. No. :	
CAD Ref. :	
Rev.	Purpose
-	TENDER
Date	2026-04
Approved	

**TENDER DRAWING**

PROJECT NAME FITTING OUT WORKS AT 5/F (PHASE 1), HEUNG TO MIDDLE SCHOOL		PROJECT NO. 1913	
DRAWING TITLE ELEVATION G		APPROVED BY TC	DATE 2026-03
DRAWING NO. EL-07		REVISION -	SCALE 1:40
CLIENT HEUNG TO MIDDLE SCHOOL		DESIGNED BY TC	DRAWN BY KLH
ARCHITECT I Architects Limited 12 Cheung Yee Street, Kowloon, HK Tel: 852-2115 8122 Fax: 852-2115 8125 Email: info@iarchitects.com.hk			

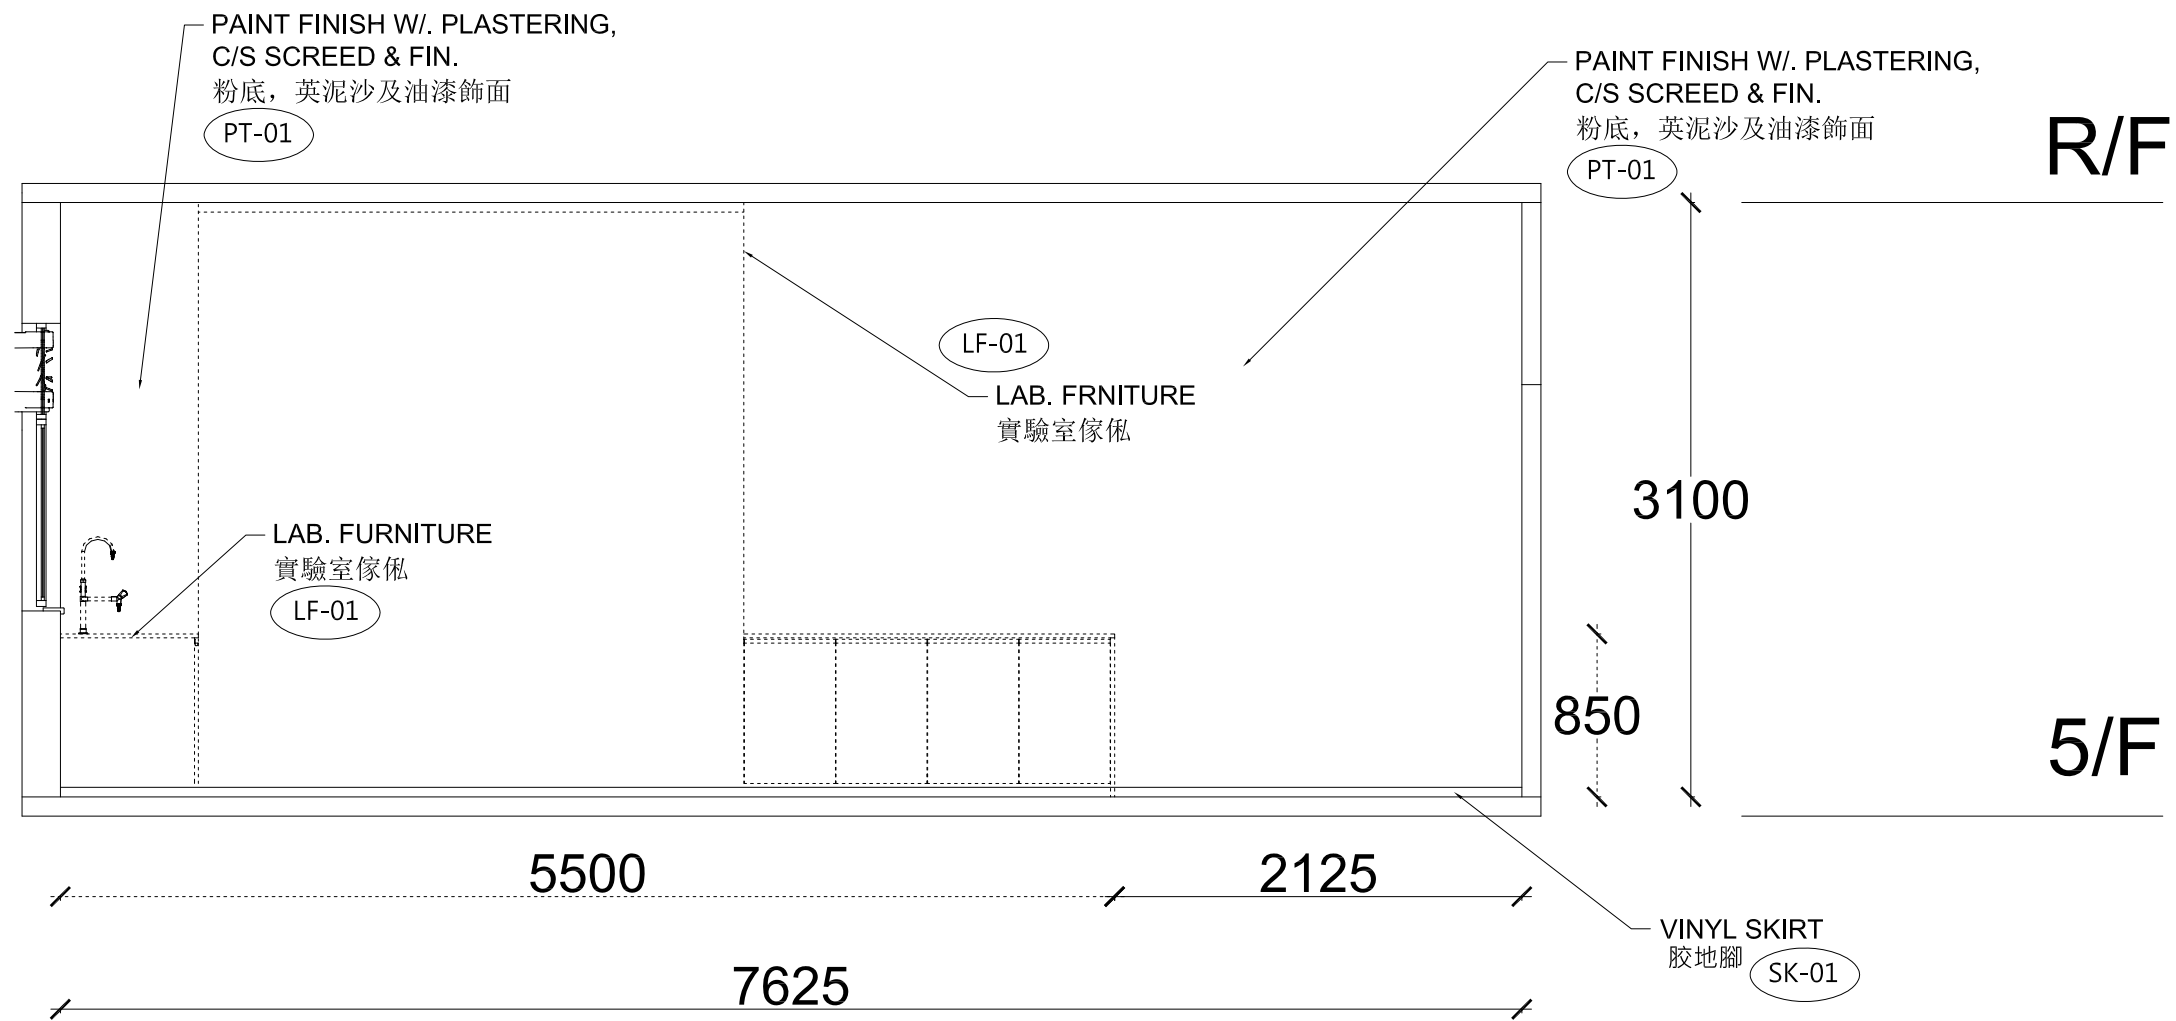

**A** ELEVATION H  
立面图 H


**REMARKS**

- This drawing and the contents are the copyright of I Architects Ltd.
- No part of the drawing and the design contained herein may be reproduced without the prior written consent of a director of I Architects Ltd.
- Do not take measurements directly from this drawing.
- Check and verify all dimensions on site by the contractor
- Read this drawing in conjunction with the specifications and all other related drawings.
- Notify the Architect immediately of any discrepancy found herein.
- Measurement shown is indicative only. It should be verified on site.


B.D. Ref. No. :	
F.S.D. Ref. No. :	
CAD Ref. :	
Rev.	Purpose
-	TENDER
Date	2026-04
Approved	

**TENDER DRAWING**

PROJECT NAME FITTING OUT WORKS AT 5/F (PHASE 1), HEUNG TO MIDDLE SCHOOL		PROJECT NO. 1913	
DRAWING TITLE ELEVATION H		APPROVED BY TC	DATE 2026-03
DRAWING NO. EL-08		REVISION -	SCALE 1:40
CLIENT HEUNG TO MIDDLE SCHOOL		DESIGNED BY TC	DRAWN BY KLH
ARCHITECT I Architects Limited 12 Chung Yee Street, Kowloon, HK Tel: 852-2111 8122 Fax: 852-2111 8125 Email: info@iarchitects.com.hk			

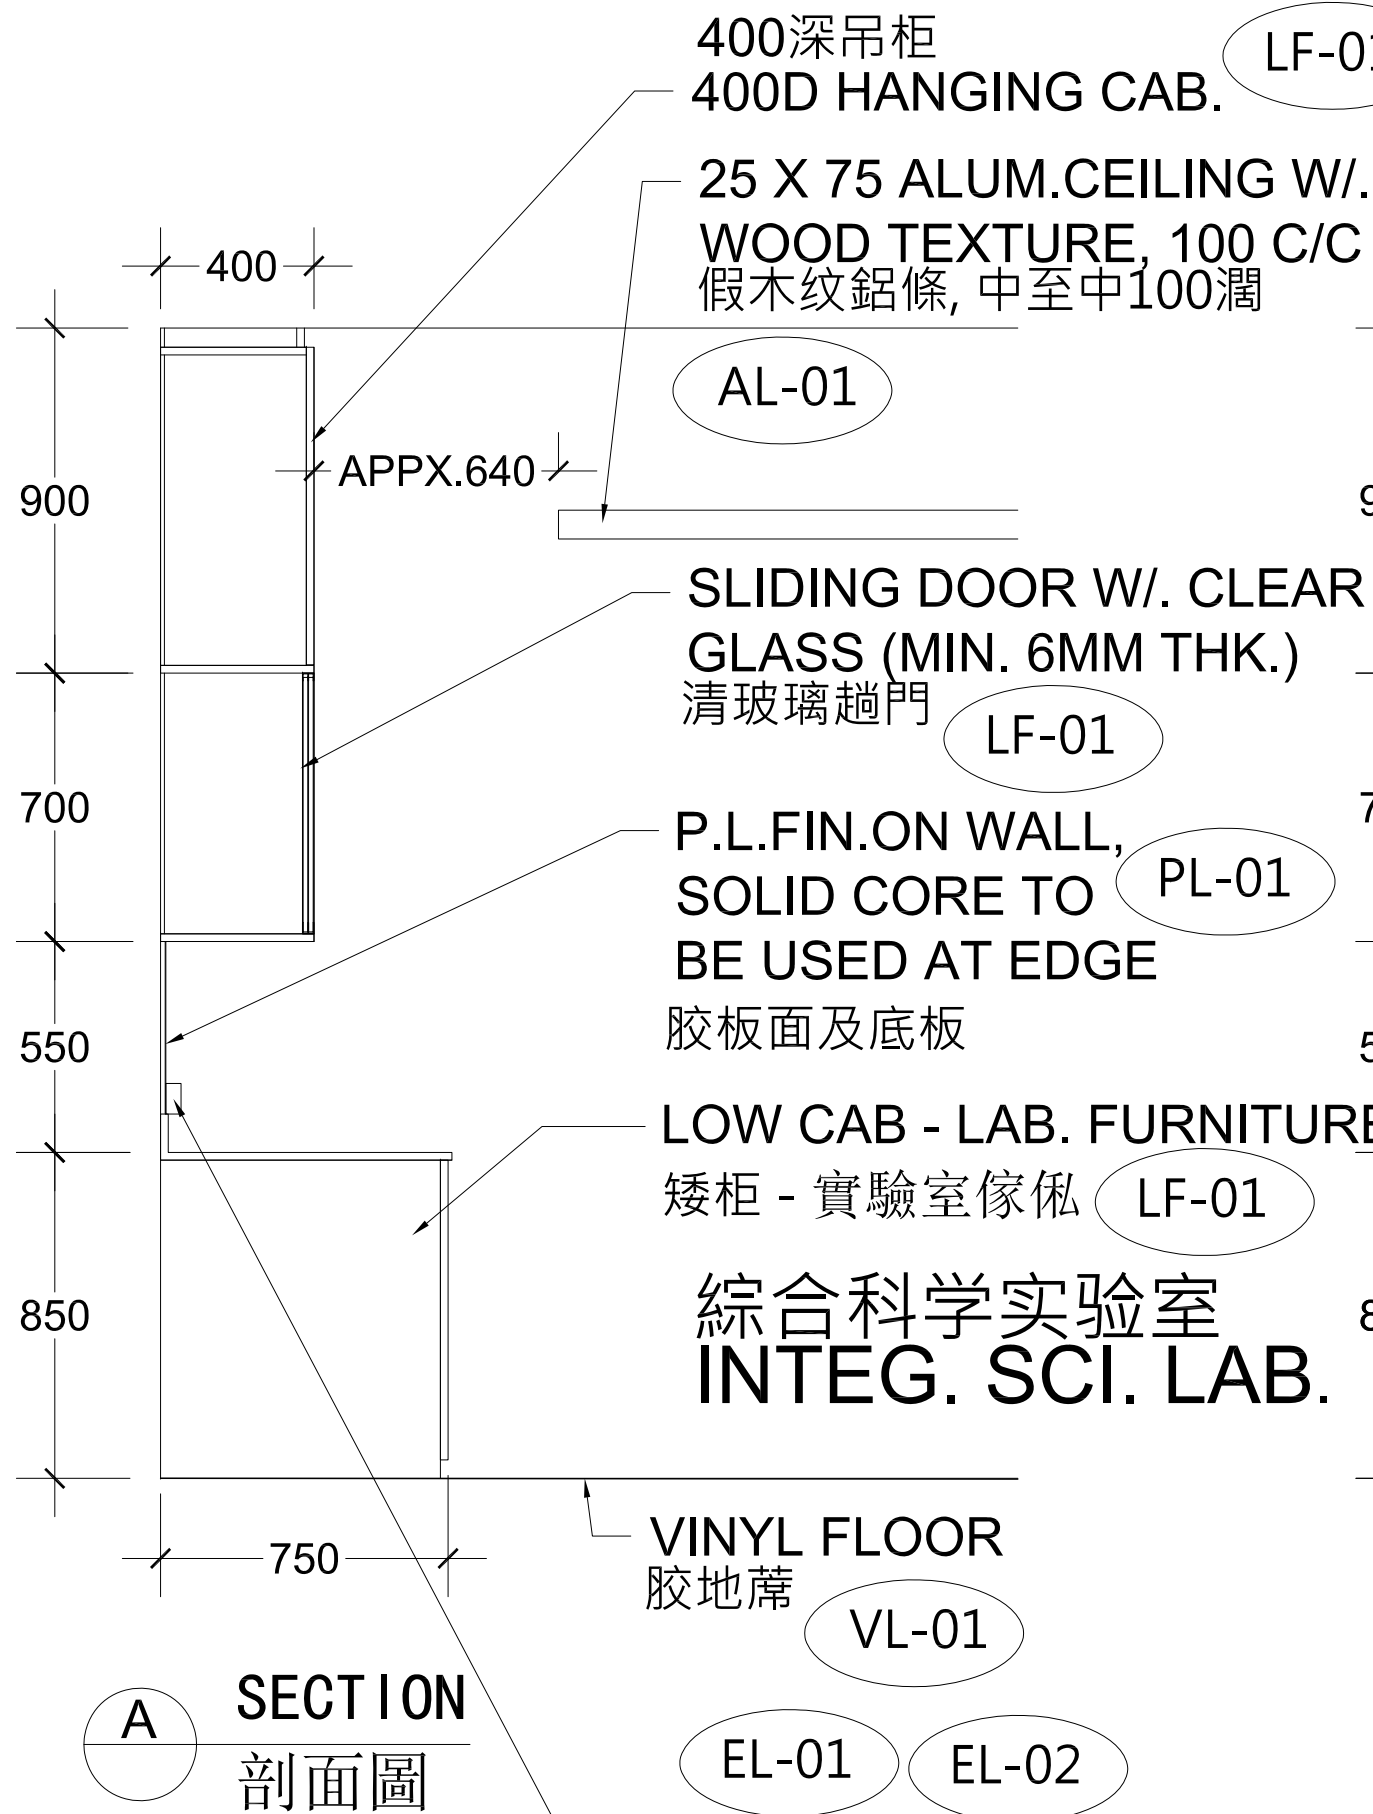

綜合科學實驗室  
INTEG. SCI. LAB.

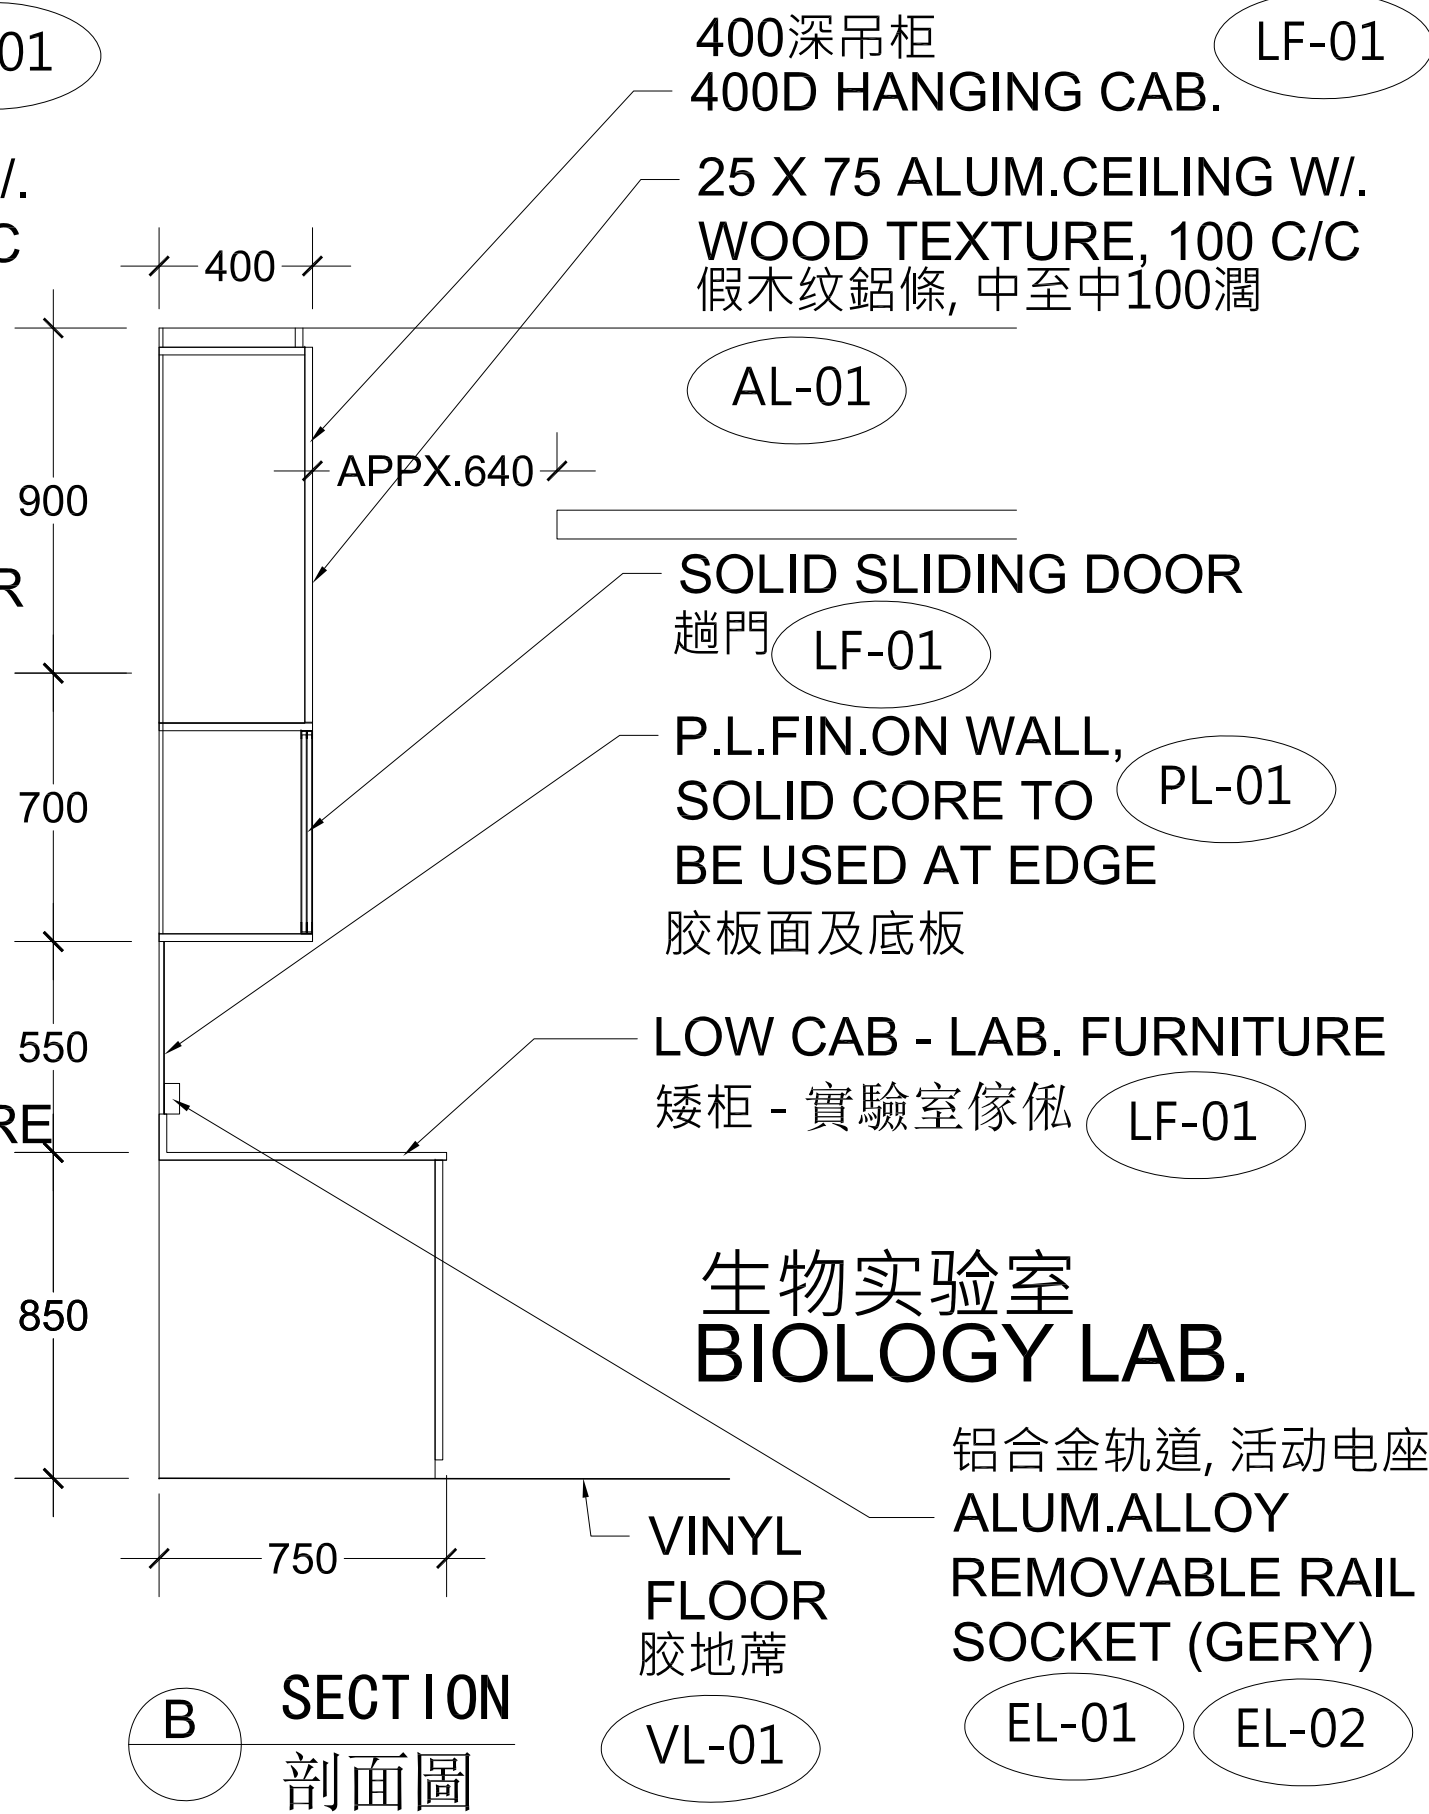

生物實驗室  
BIOLOGY LAB.

REMARKS


- This drawing and the contents are the copyright of I Architects Ltd.
- No part of the drawing and the design contained herein may be reproduced without the prior written consent of a director of I Architects Ltd.
- Do not take measurements directly from this drawing.
- Check and verify all dimensions on site by the contractor
- Read this drawing in conjunction with the specifications and all other related drawings.
- Notify the Architect immediately of any discrepancy found herein.
- Measurement shown is indicative only. It should be verified on site.

B.D. Ref. No. :	
F.S.D. Ref. No. :	
CAD Ref. :	
Rev.	Purpose
-	TENDER
Date	2026-04
Approved	

TENDER DRAWING


PROJECT NAME FITTING OUT WORKS AT 5/F (PHASE 1), HEUNG TO MIDDLE SCHOOL	PROJECT NO. 1913
DRAWING TITLE SECTIONS	APPROVED BY TC
DRAWING NO SC-01	DATE 2026-03
CLIENT HEUNG TO MIDDLE SCHOOL	REVISION -
	SCALE 1:20
	DESIGNED BY TC
	DRAWN BY KLH
	ARCHITECT I Architects Limited



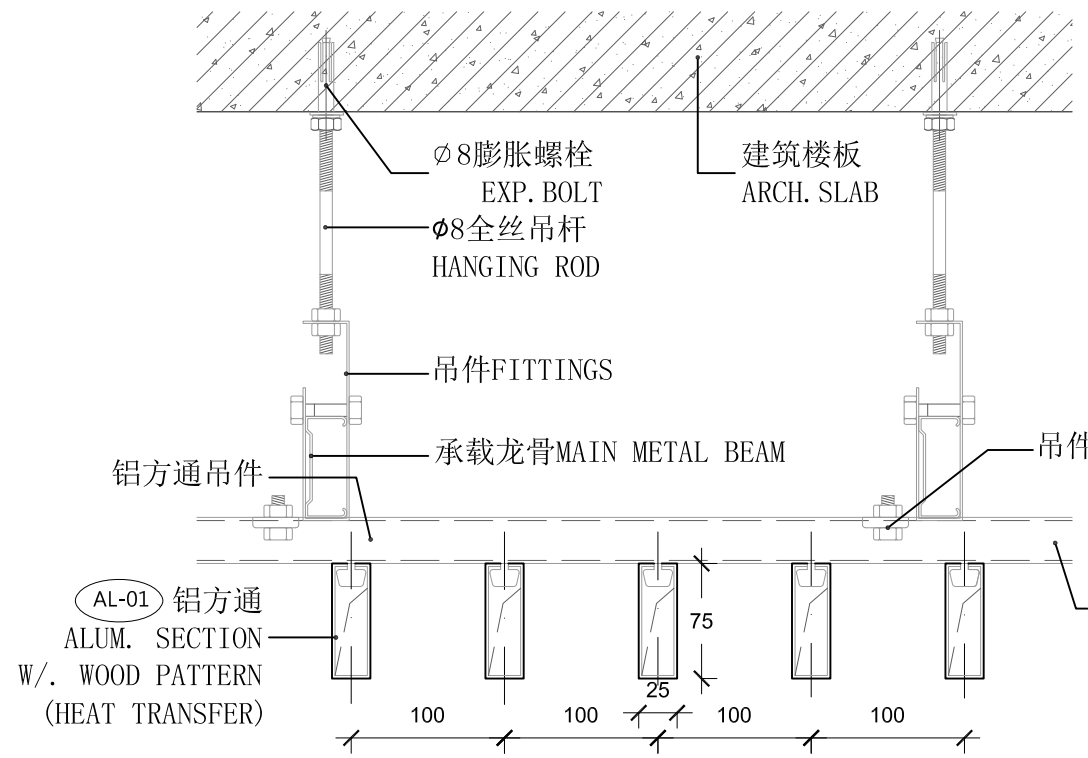


**A SECTIONAL DETAIL- CEILING**

大樣圖 1:5

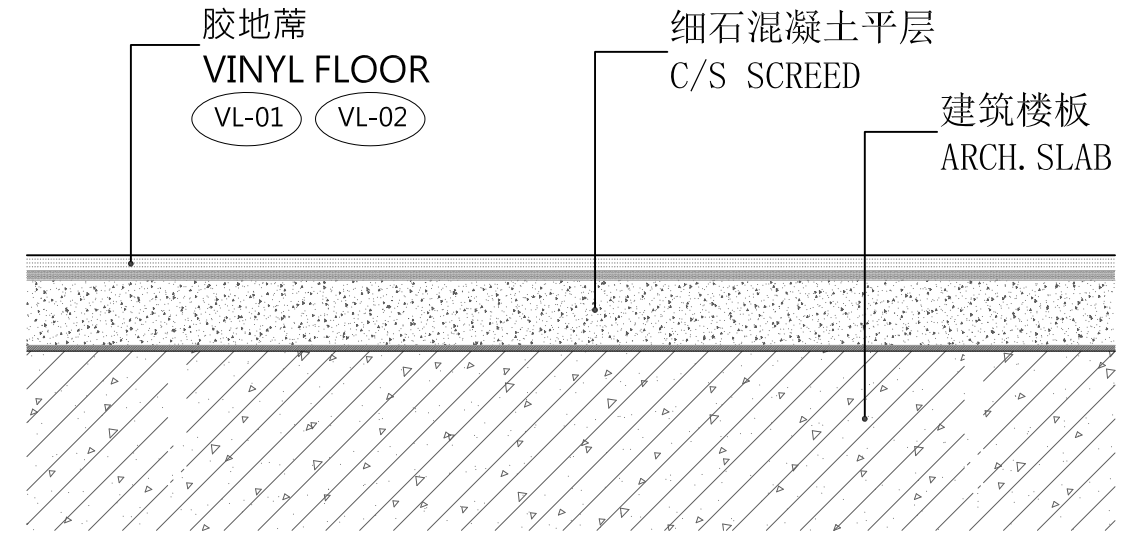

**B TYPICAL DETAIL- FLOOR**


大樣圖 1:4

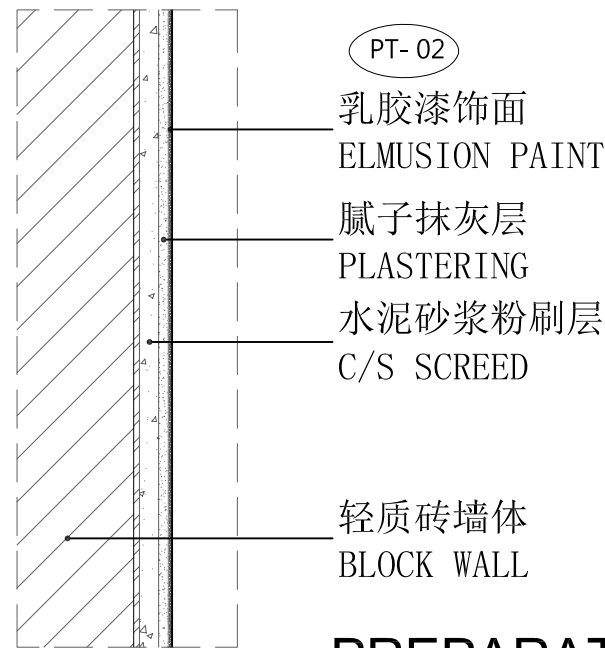

**C TYPICAL DETAIL- WALL**

大樣圖 1:4

**PREPARATION ROOM**

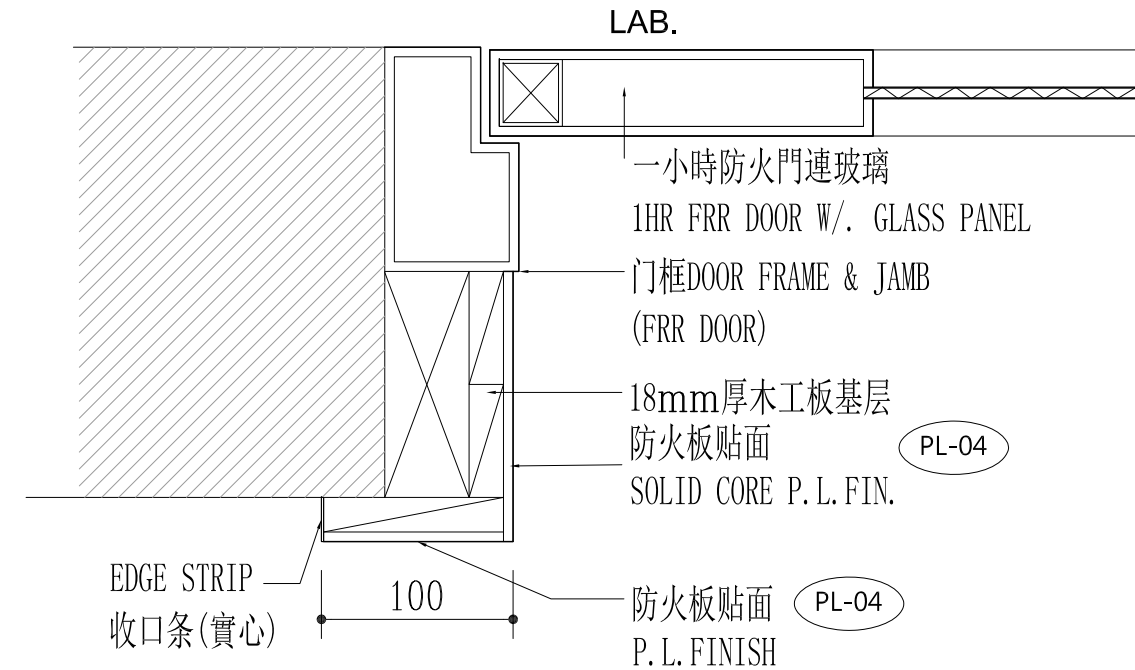

**D SECTIONAL DETAIL - DOOR**

大樣圖 1:4

**CORRIDOR**

**REMARKS**  
 - This drawing and the contents are the copyright of I Architects Ltd.  
 - No part of the drawing and the design contained herein may be reproduced without the prior written consent of a director of I Architects Ltd.  
 - Do not take measurements directly from this drawing.  
 - Check and verify all dimensions on site by the contractor  
 - Read this drawing in conjunction with the specifications and all other related drawings.  
 - Notify the Architect immediately of any discrepancy found herein.  
 - Measurement shown is indicative only. It should be verified on site.

- NOTES:**
- SHOPDRAWINGS OF ALUM. METAL CEILING TO BE SUBMITTED FOR ARCHITECT'S COMMENT & APPROVAL
  - VINYL FLOOR & PAINT SAMPLES TO BE SUBMITTED FOR ARCHITECT'S COMMENT & APPROVAL
  - FIRE CERTIFICATE & TEST REPORT OF DOORS TO BE SUBMITTED FOR ARCHITECT'S COMMENT & APPROVAL
  - EXISTING FLOOR TILES SHALL BE REMOVED & NEW C/S FLOOR SCREED SHALL BE APPLIED PRIOR TO APPLY VINYL FLOOR
  - FINISHES SHALL BE FLUSHED WITH MOE & CORRIDOR

B.D. Ref. No. :	
F.S.D. Ref. No. :	
CAD Ref. :	
Rev.	Purpose
-	TENDER
Date	2026-04
Approved	

**TENDER DRAWING**

PROJECT NAME FITTING OUT WORKS AT 5/F (PHASE 1), HEUNG TO MIDDLE SCHOOL	PROJECT NO. 1913
DRAWING TITLE DETAILS	APPROVED BY TC
DRAWING NO D-01	DATE 2026-03
CLIENT HEUNG TO MIDDLE SCHOOL	REVISION -
	SCALE AS SHOWN
	DESIGNED BY TC
	DRAWN BY KLH
	ARCHITECT <b>I Architects Limited</b> 12 Cheung Yee Street, Kowloon, HK Tel: 852-2155 8322 Fax: 852-2115 8325 Email: info@iarchitects.com.hk



**For Reference Only**

**RENOVATION WORKS  
AT 5/F, HEUNG TO MIDDLE SCHOOL**

**IS LABORATORY**





**For Reference Only**

**RENOVATION WORKS  
AT 5/F, HEUNG TO MIDDLE SCHOOL**

**IS LABORATORY**





**For Reference Only**

**RENOVATION WORKS  
AT 5/F, HEUNG TO MIDDLE SCHOOL**

**BIO LABORATORY**





**For Reference Only**

**RENOVATION WORKS  
AT 5/F, HEUNG TO MIDDLE SCHOOL**

**BIO LABORATORY**





**For Reference Only**

**RENOVATION WORKS  
AT 5/F, HEUNG TO MIDDLE SCHOOL**

**PREPARATION ROOM**

False Ceiling Strip  
假天花木條

Mirror w/. Sand Blasted Fin.  
牆身磨砂鏡

IS Lab.  
科學實驗室

Bio Lab.  
生物實驗室

Wall Fin.  
牆飾面

Vinyl Floor (Preparation Room)  
膠蓆地飾面 (預備室)

Vinyl Floor (Laboratories)  
膠蓆地飾面 (實驗收)



Movable Partition (Semi-auto Matic)  
活動欄格 (半自動)